




PERSPECTIVE

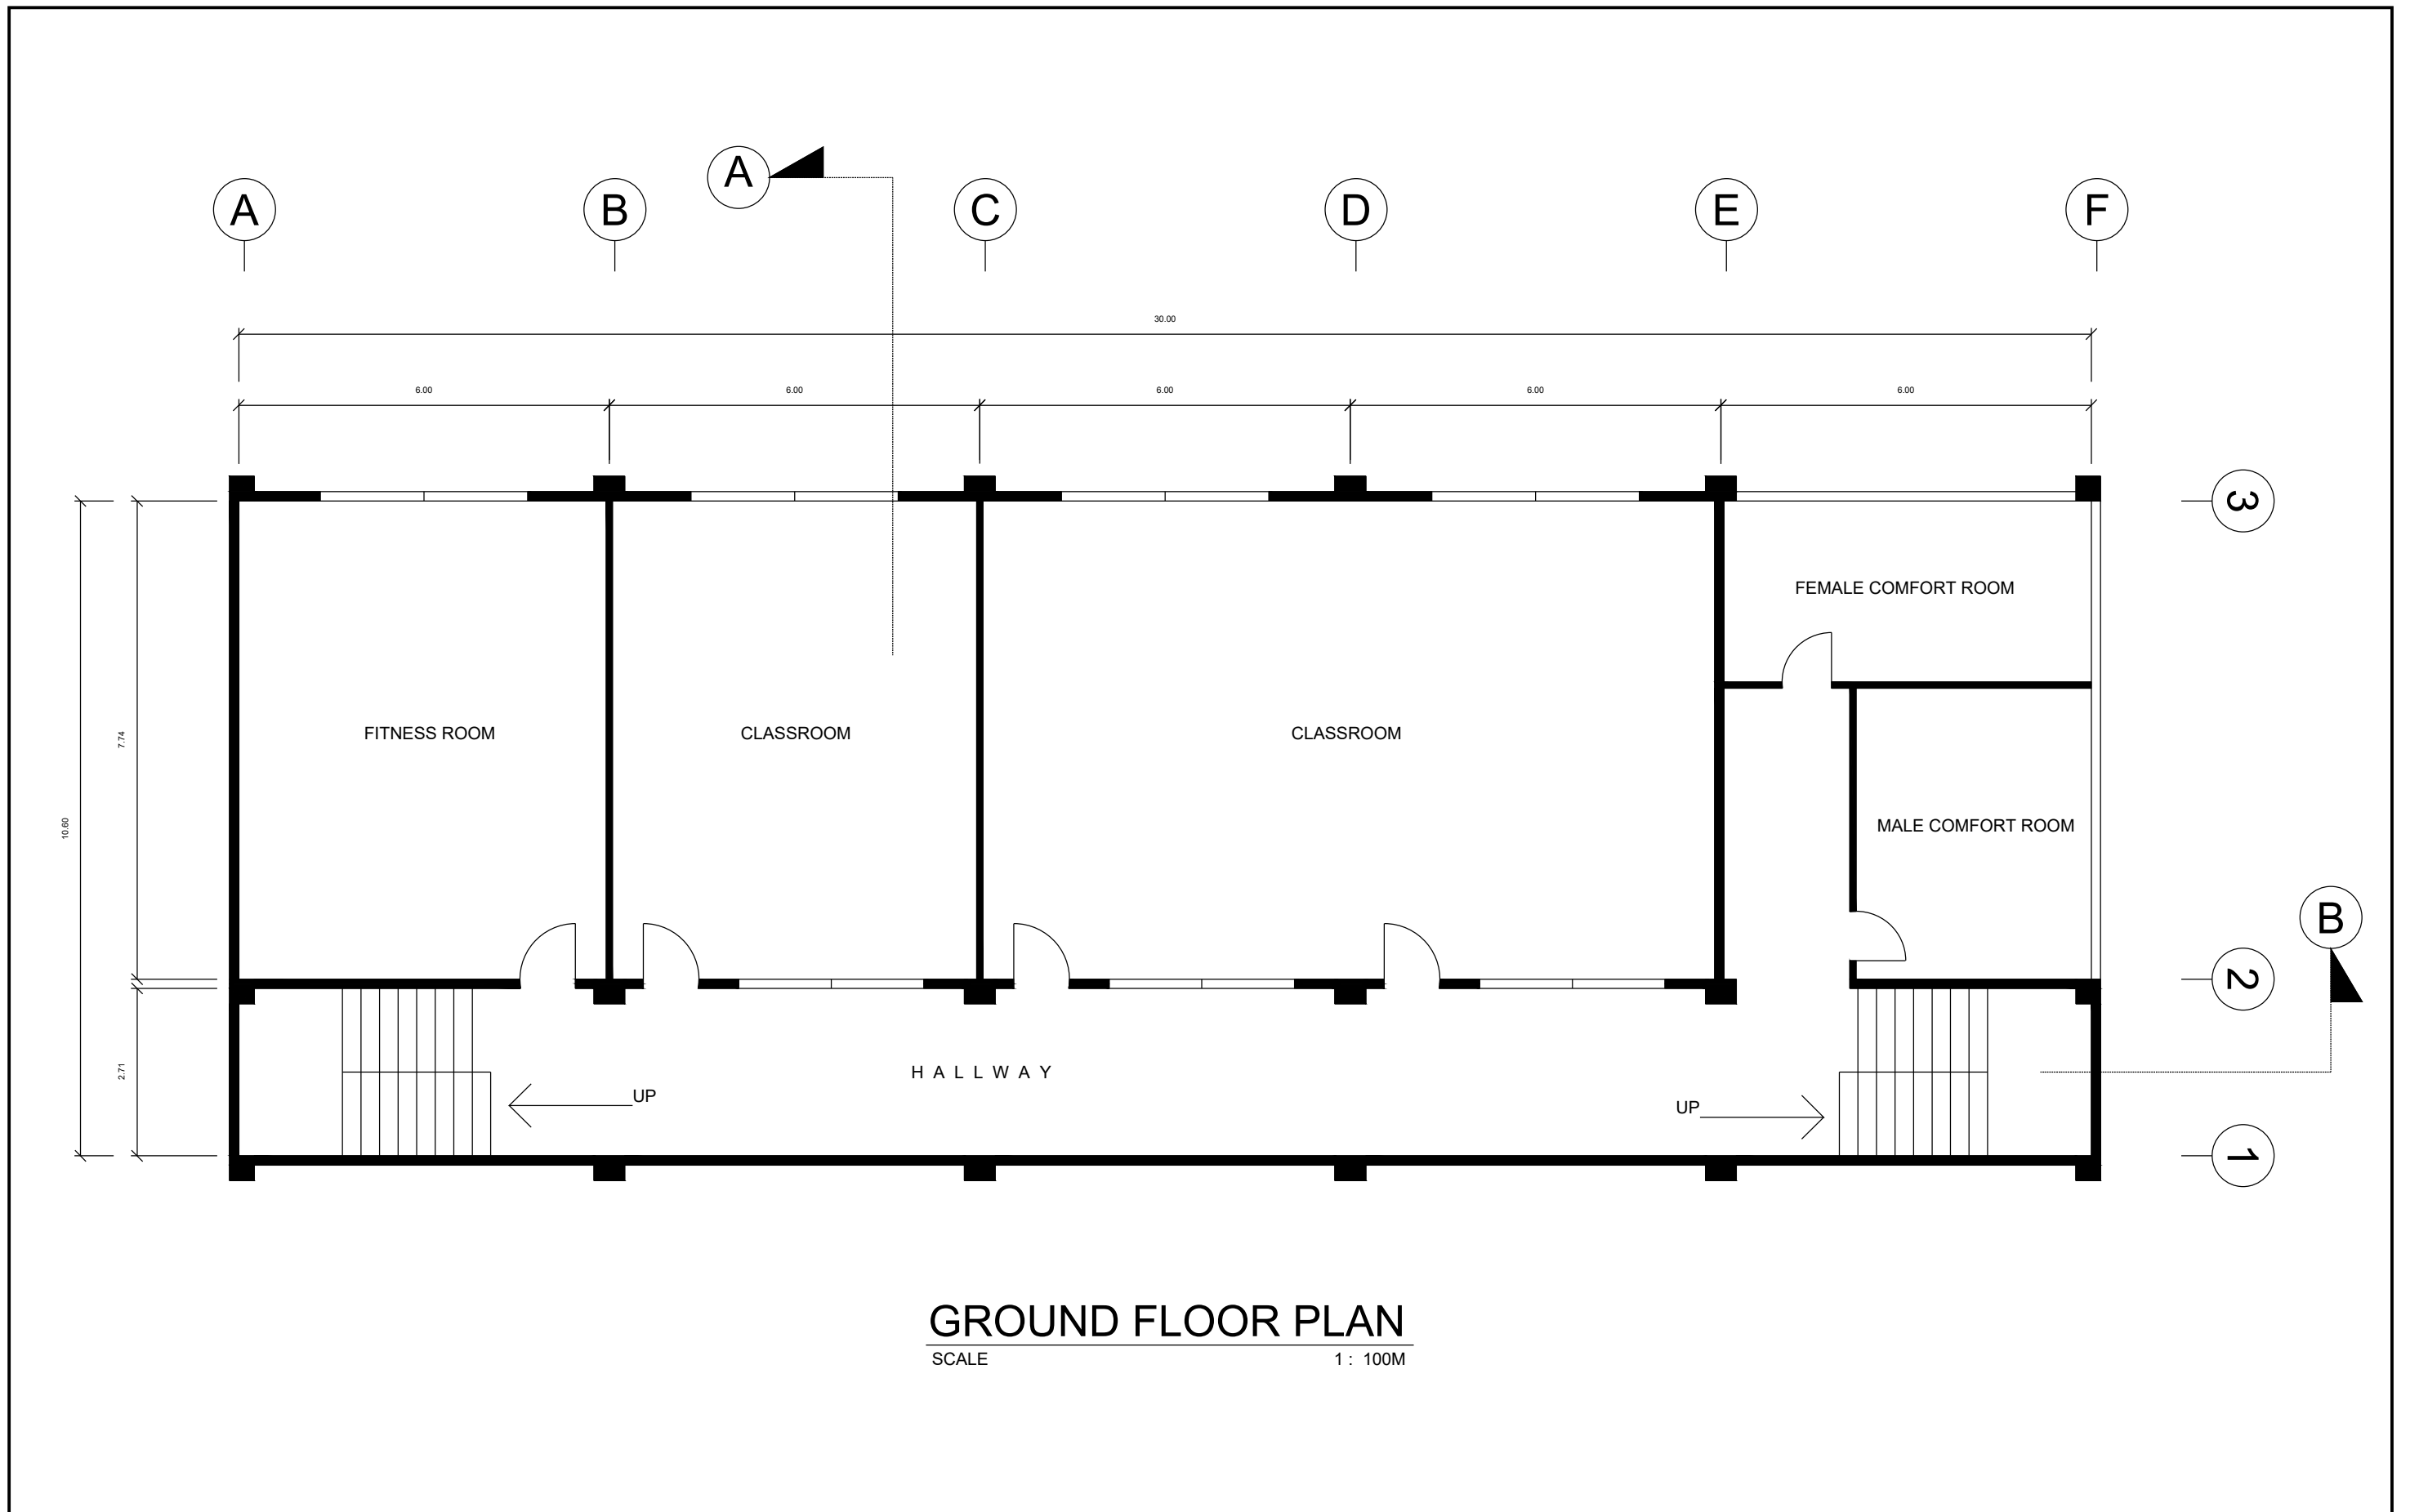

GROUND FLOOR PLAN

SCALE 1 : 100M


 REPUBLIC OF THE PHILIPPINES
LEYTE NORMAL UNIVERSITY
 INTEGRITY • EXCELLENCE • SERVICE


LANDLINE: +63 53 321 2176
 FAX : +63 53 255 6122
 EMAIL : info@lnu.edu.ph
 WEBSITE: www.lnu.edu.ph

PREPARED BY:
 ALJON M. AMORA
 PROJ. CONTROL ENGINEER

RENOVATION OF THE MONTEJO BUILDING
 PROJECT TITLE


CHECKED & REVIEWED BY:
 JO DANIELLE S. BAJARIAS
 PLANNING OFFICER

RECOMMENDING APPROVAL:
 GENEROSO N. MAZO, Ph.D.
 VP- ADMINISTRATION & FINANCE

APPROVED:
 EVELYN B. AGUIRRE, D.A.
 UNIVERSITY PRESIDENT



SHEET CONTENTS
 AS SHOWN

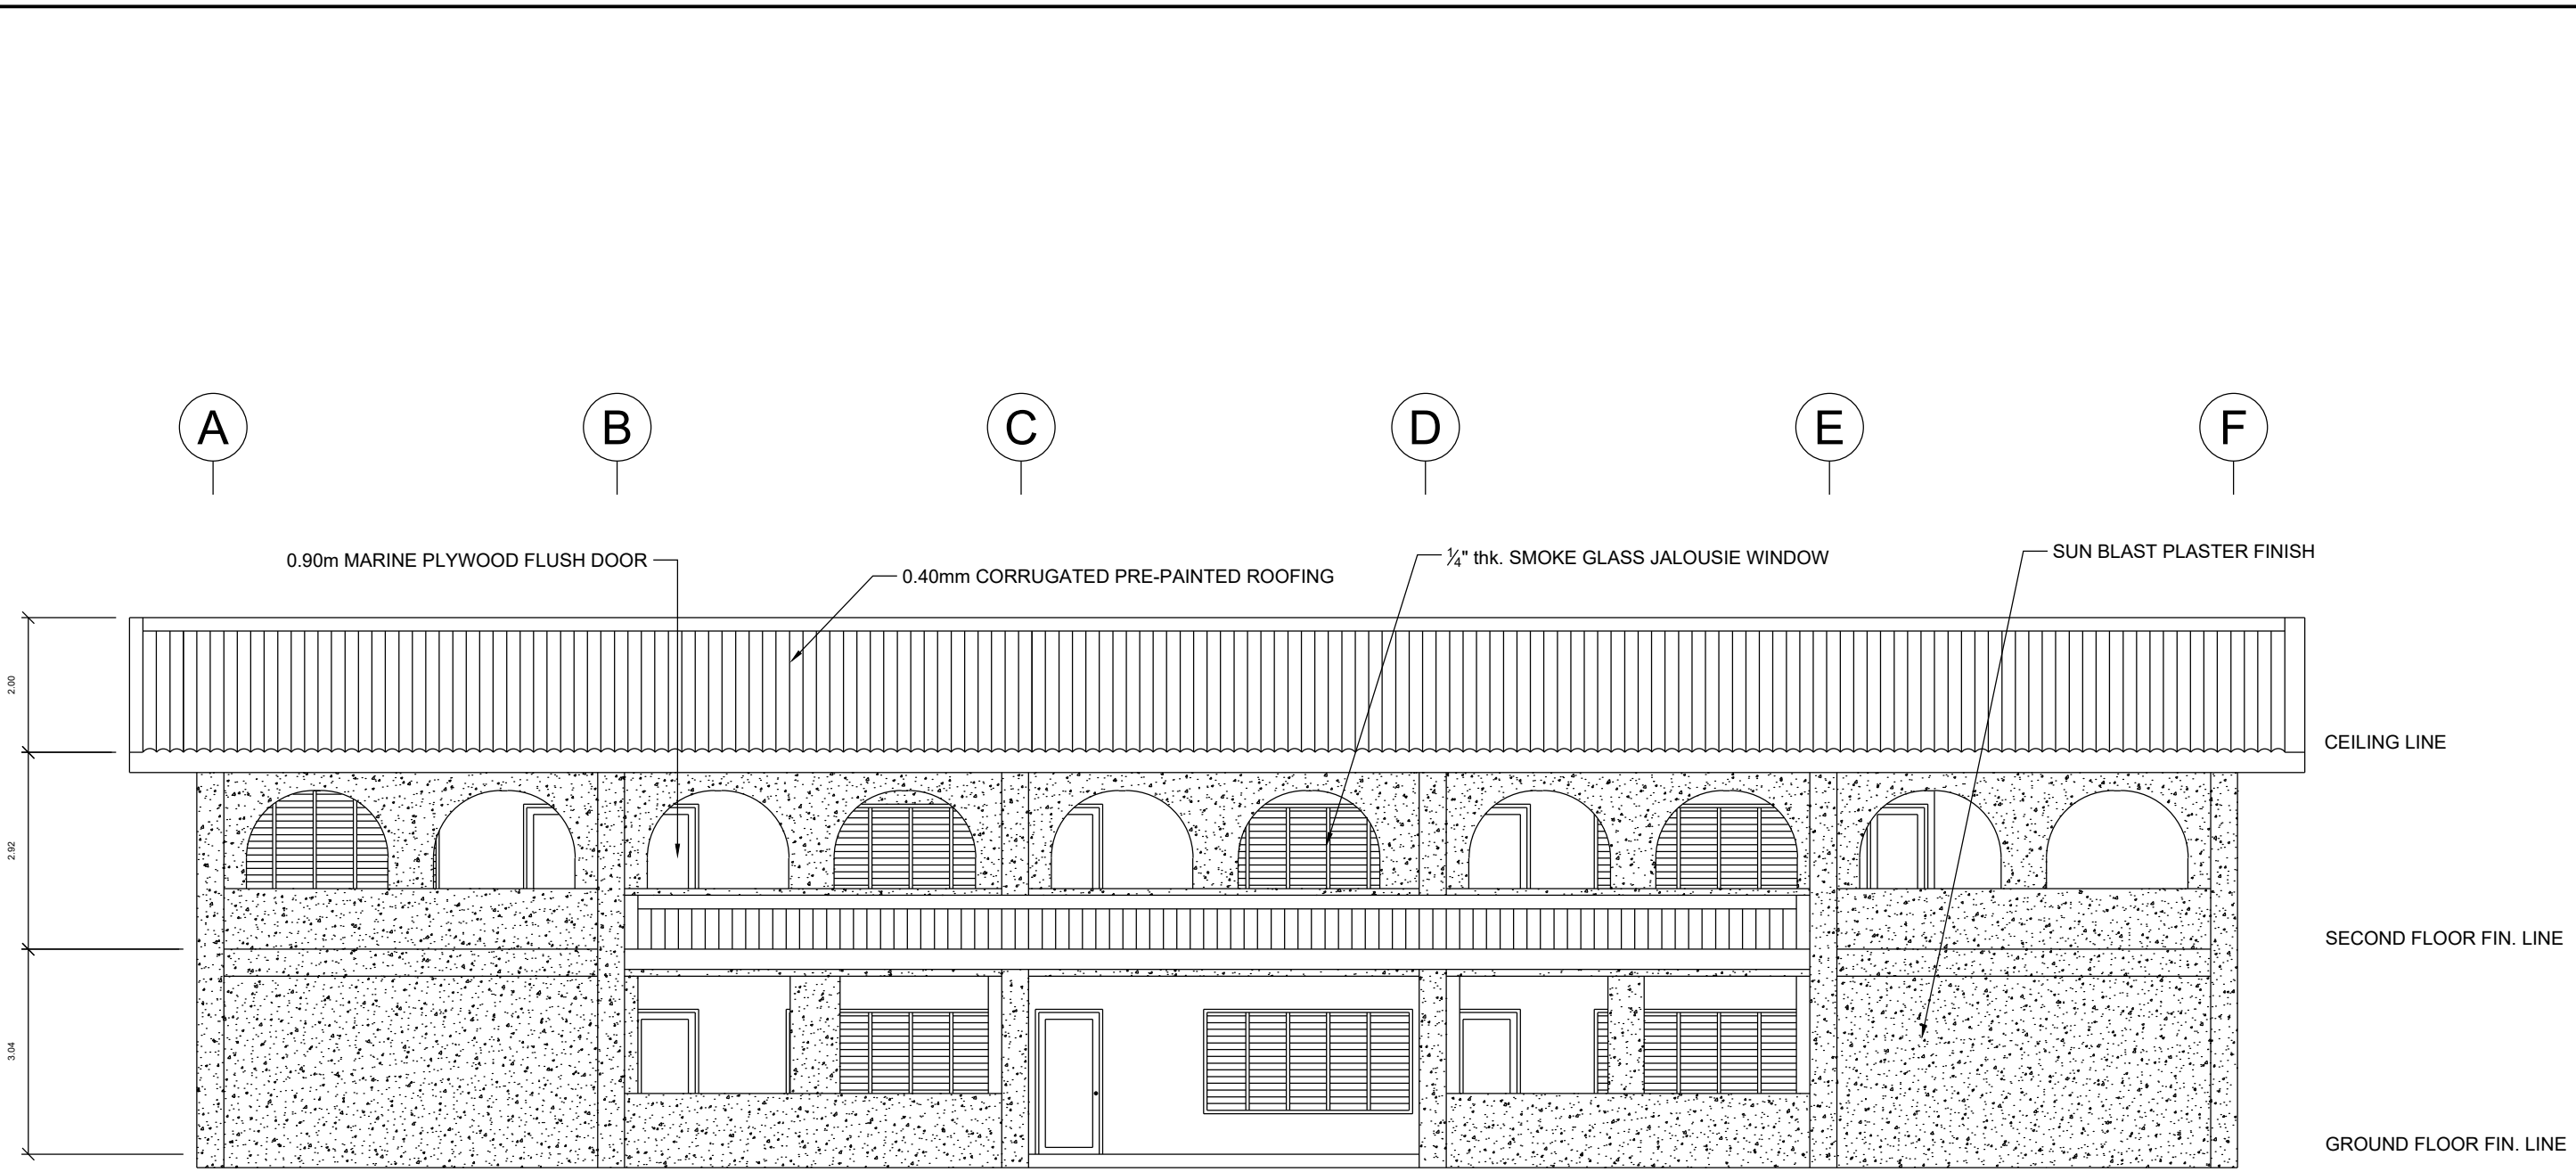A 02



FRONT ELEVATION

SCALE 1 : 100M


 REPUBLIC OF THE PHILIPPINES
LEYTE NORMAL UNIVERSITY
 INTEGRITY • EXCELLENCE • SERVICE


LANDLINE: +63 53 321 2176
 FAX : +63 53 255 6122
 EMAIL : info@lnu.edu.ph
 WEBSITE: www.lnu.edu.ph

PREPARED BY:

ALJON M. AMORA
 PROJ. CONTROL ENGINEER

RENOVATION OF THE MONTEJO BUILDING

 PROJECT TITLE

CHECKED & REVIEWED BY:

JO DANIELLE S. BAJARIAS
 PLANNING OFFICER

RECOMMENDING APPROVAL:


GENEROSO N. MAZO, Ph.D.
 VP- ADMINISTRATION & FINANCE

APPROVED:


EVELYN B. AGUIRRE, D.A.
 UNIVERSITY PRESIDENT

SHEET CONTENTS
 AS SHOWN


A 04

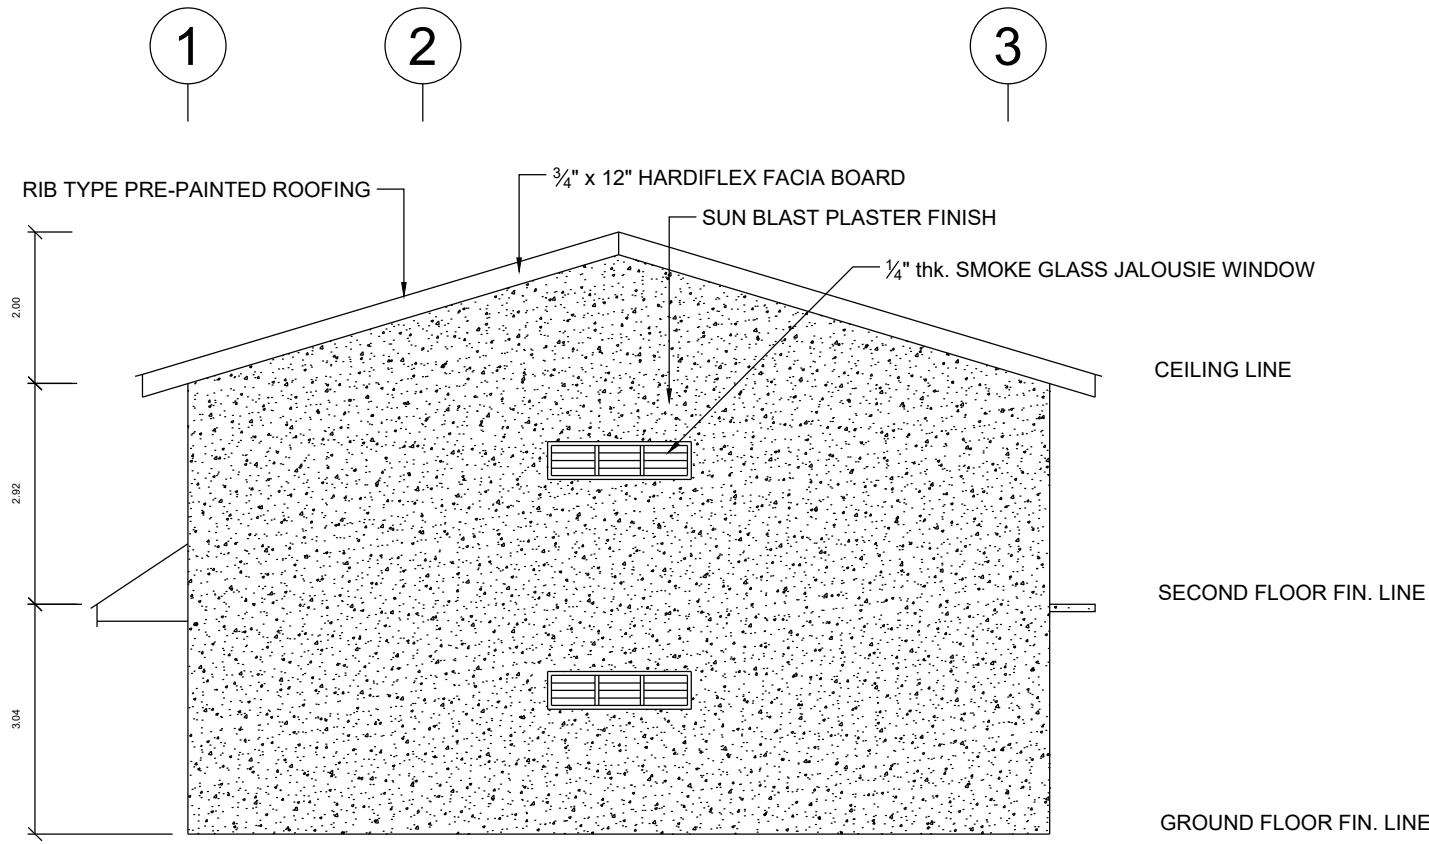


RIGHT SIDE ELEVATION
SCALE 1 : 100M

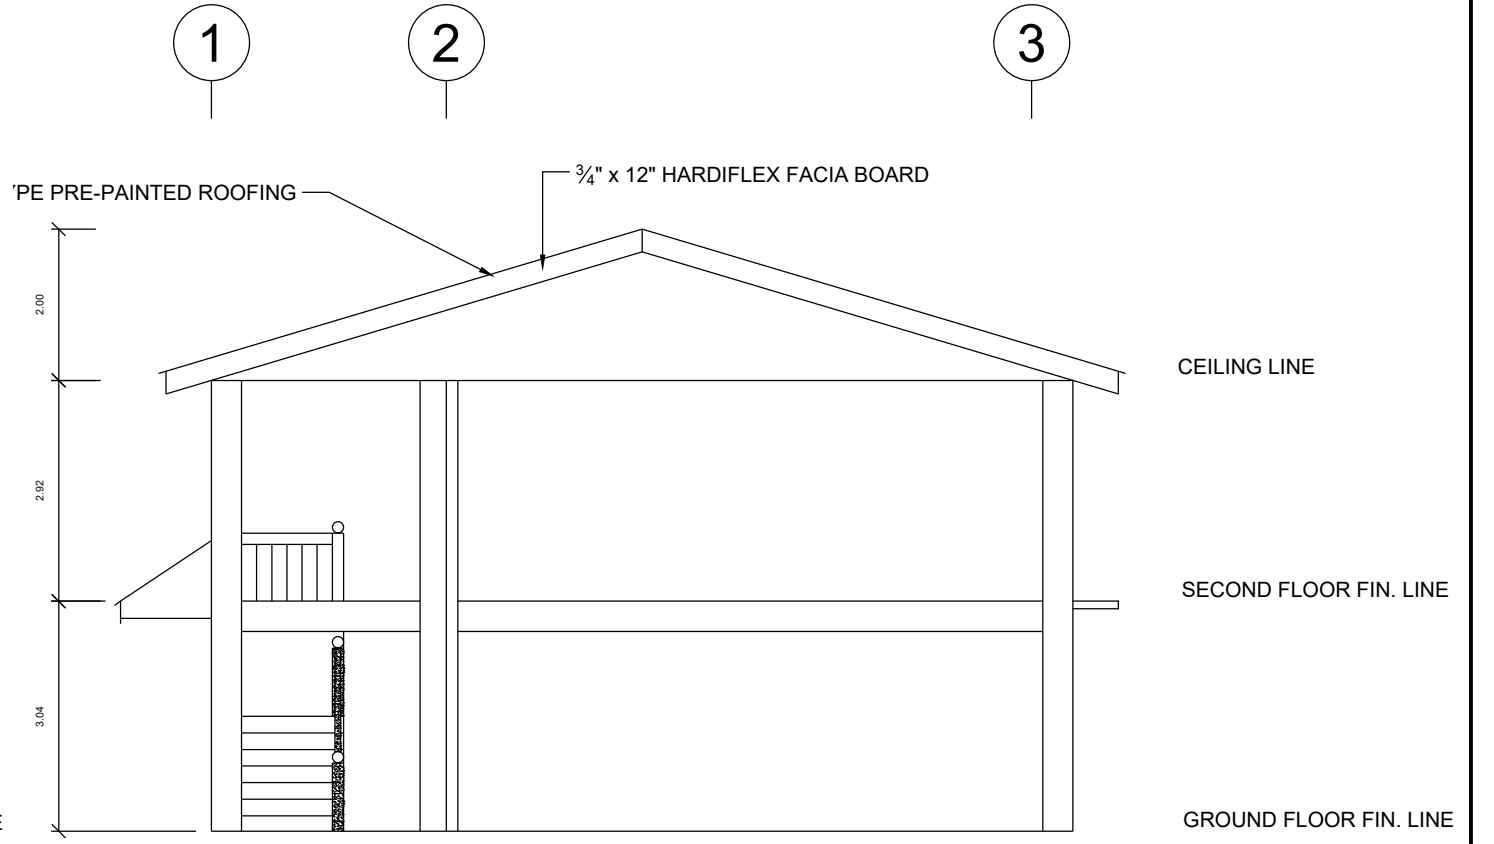

CROSS SECTION THRU A - A
SCALE 1 : 100M

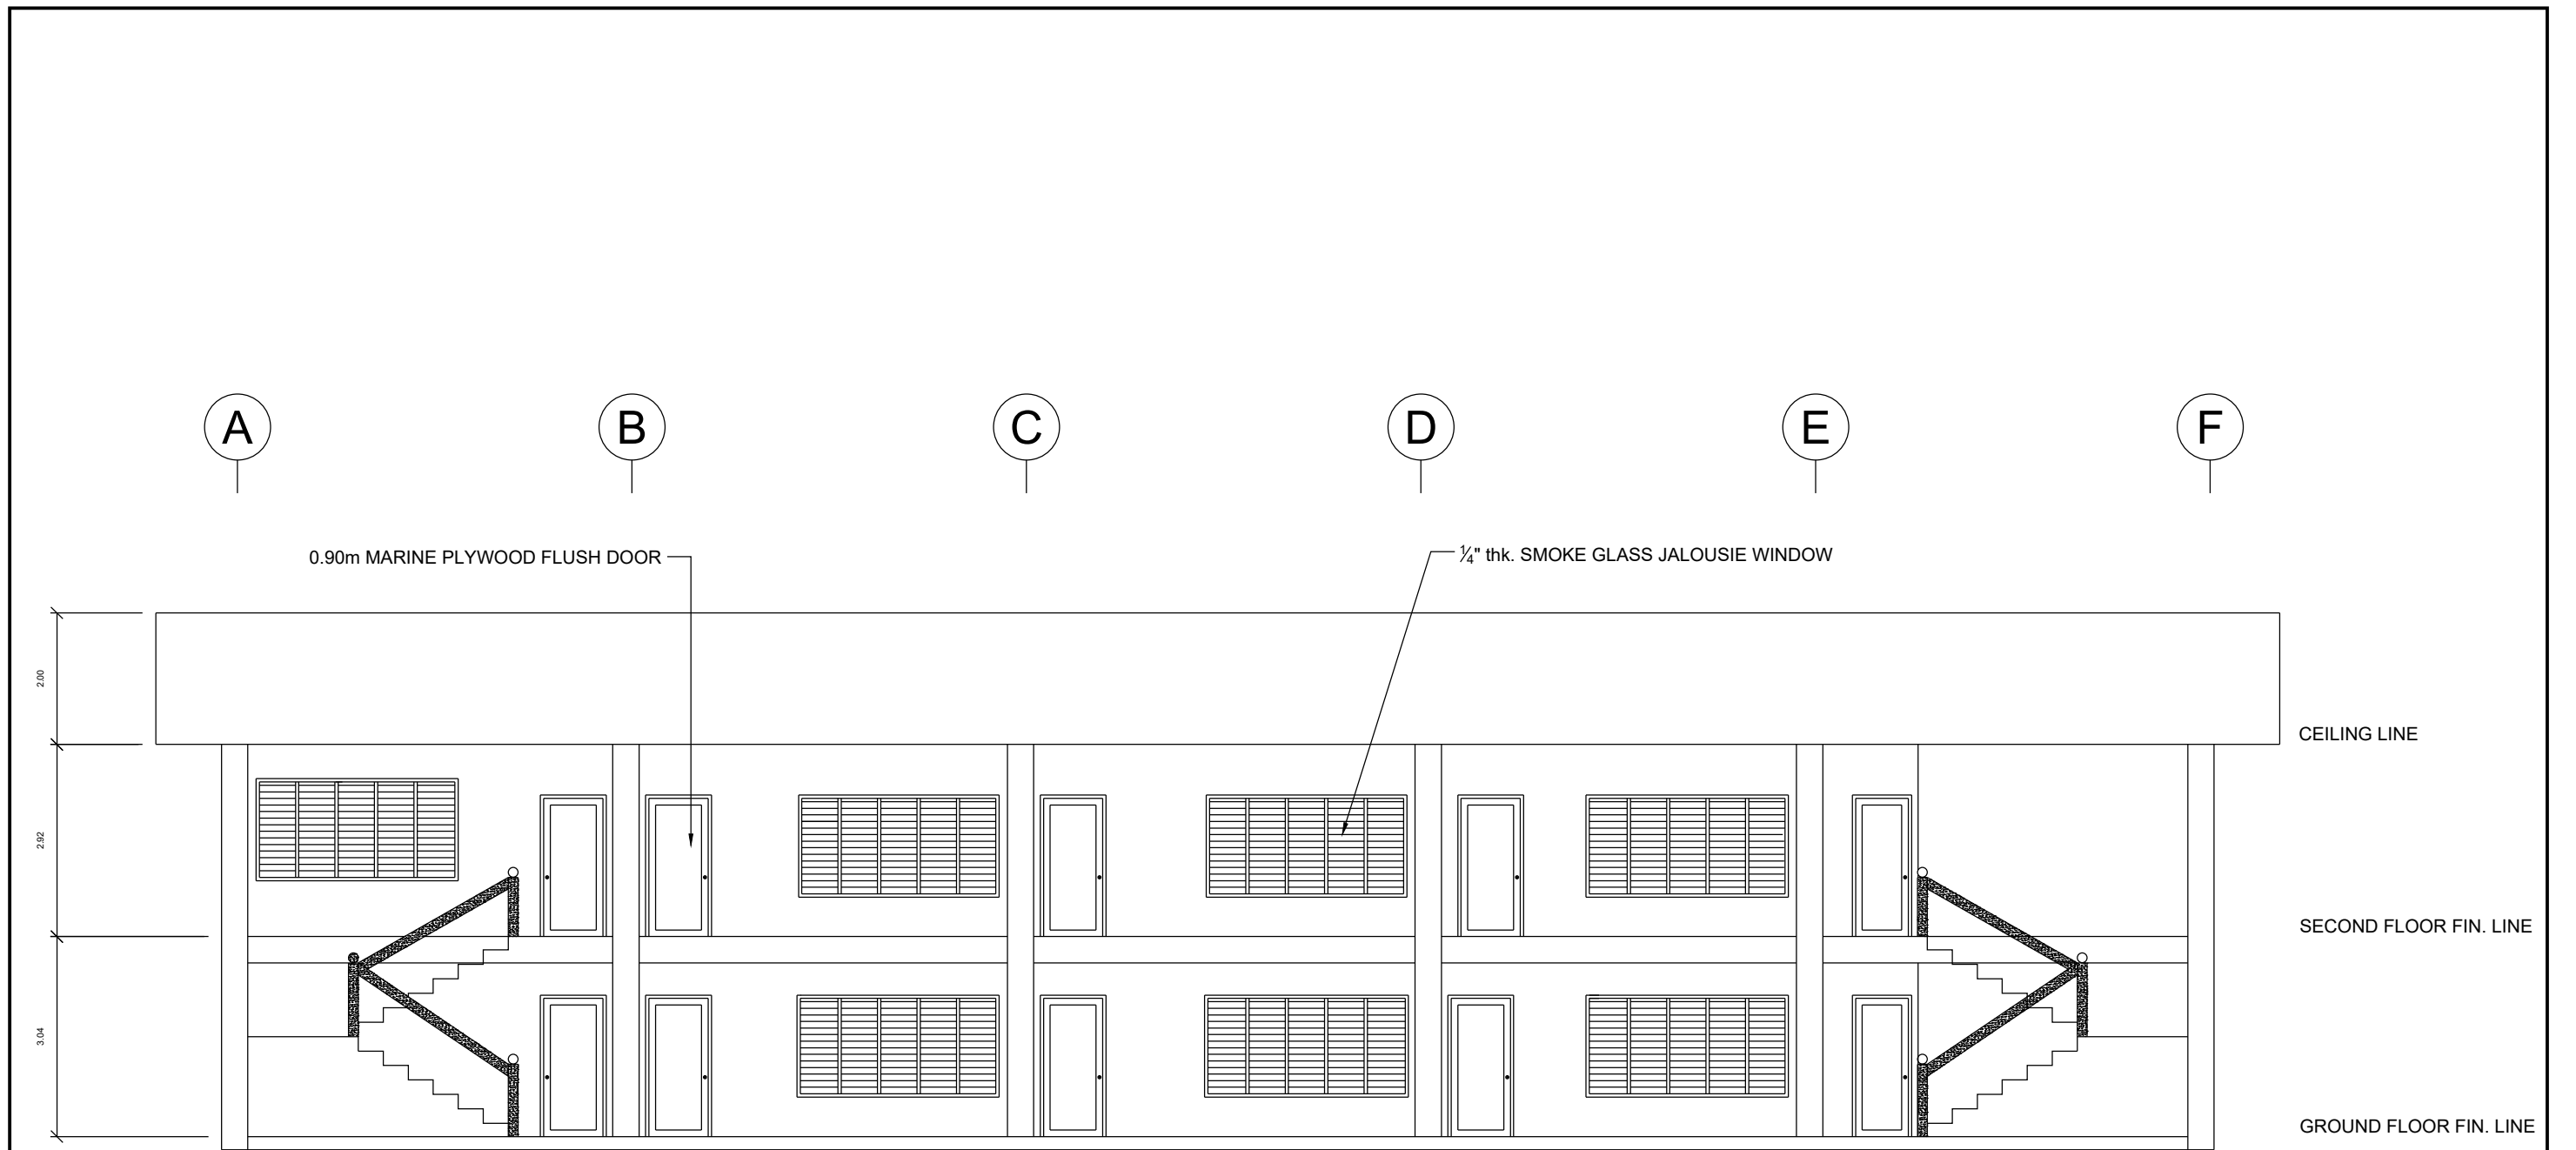


LONGITUDINAL SECTION THRU B - B
 SCALE 1 : 100M

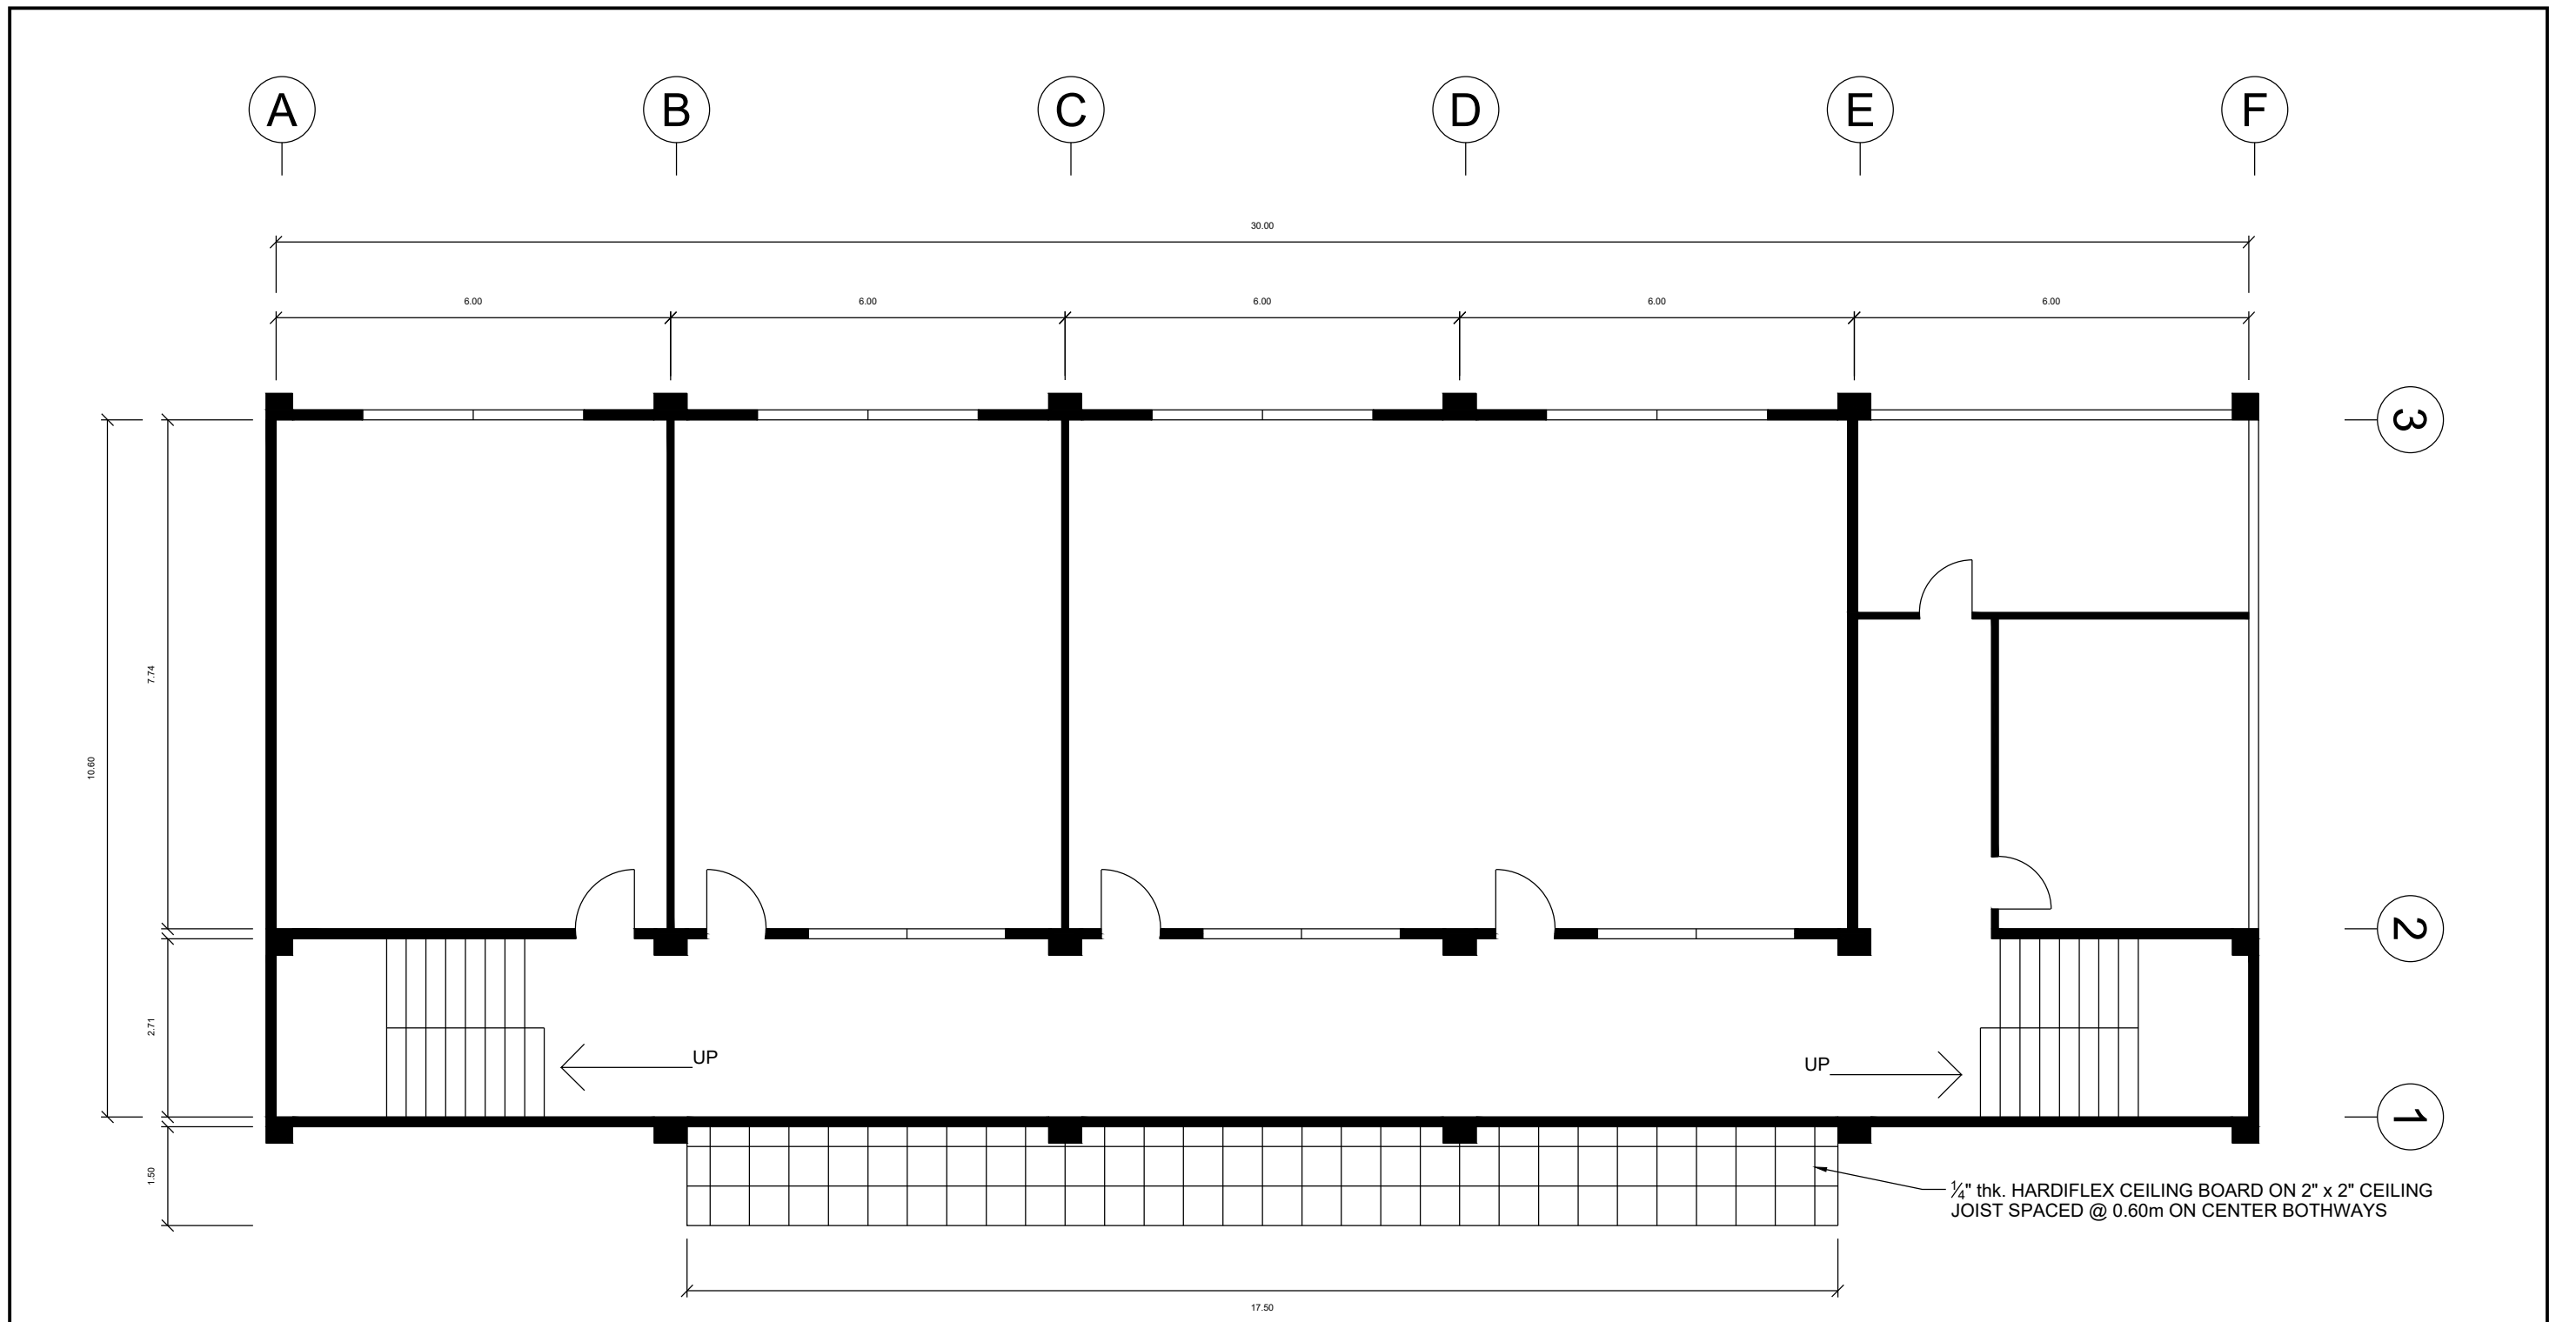

GROUND FLOOR REFLECTED CEILING PLAN

SCALE

1 : 100M


 REPUBLIC OF THE PHILIPPINES
LEYTE NORMAL UNIVERSITY
 INTEGRITY • EXCELLENCE • SERVICE

LANDLINE: +63 53 321 2176
 FAX : +63 53 255 6122

EMAIL : info@lnu.edu.ph
 WEBSITE: www.lnu.edu.ph

PREPARED BY:

ALJON M. AMORA
 PROJ. CONTROL ENGINEER

RENOVATION OF THE MONTEJO BUILDING

 PROJECT TITLE

CHECKED & REVIEWED BY:

JO DANIELLE S. BAJARIAS
 PLANNING OFFICER

RECOMMENDING APPROVAL:

GENEROSO N. MAZO, Ph.D.
 VP- ADMINISTRATION & FINANCE

APPROVED:

EVELYN B. AGUIRRE, D.A.
 UNIVERSITY PRESIDENT

SHEET CONTENTS
 AS SHOWN

07
 A

A

B


C

D

E

F


1/4" thk. HARDIFLEX CEILING BOARD ON 2" x 2" CEILING JOIST SPACED @ 0.60m ON CENTER BOTHWAYS

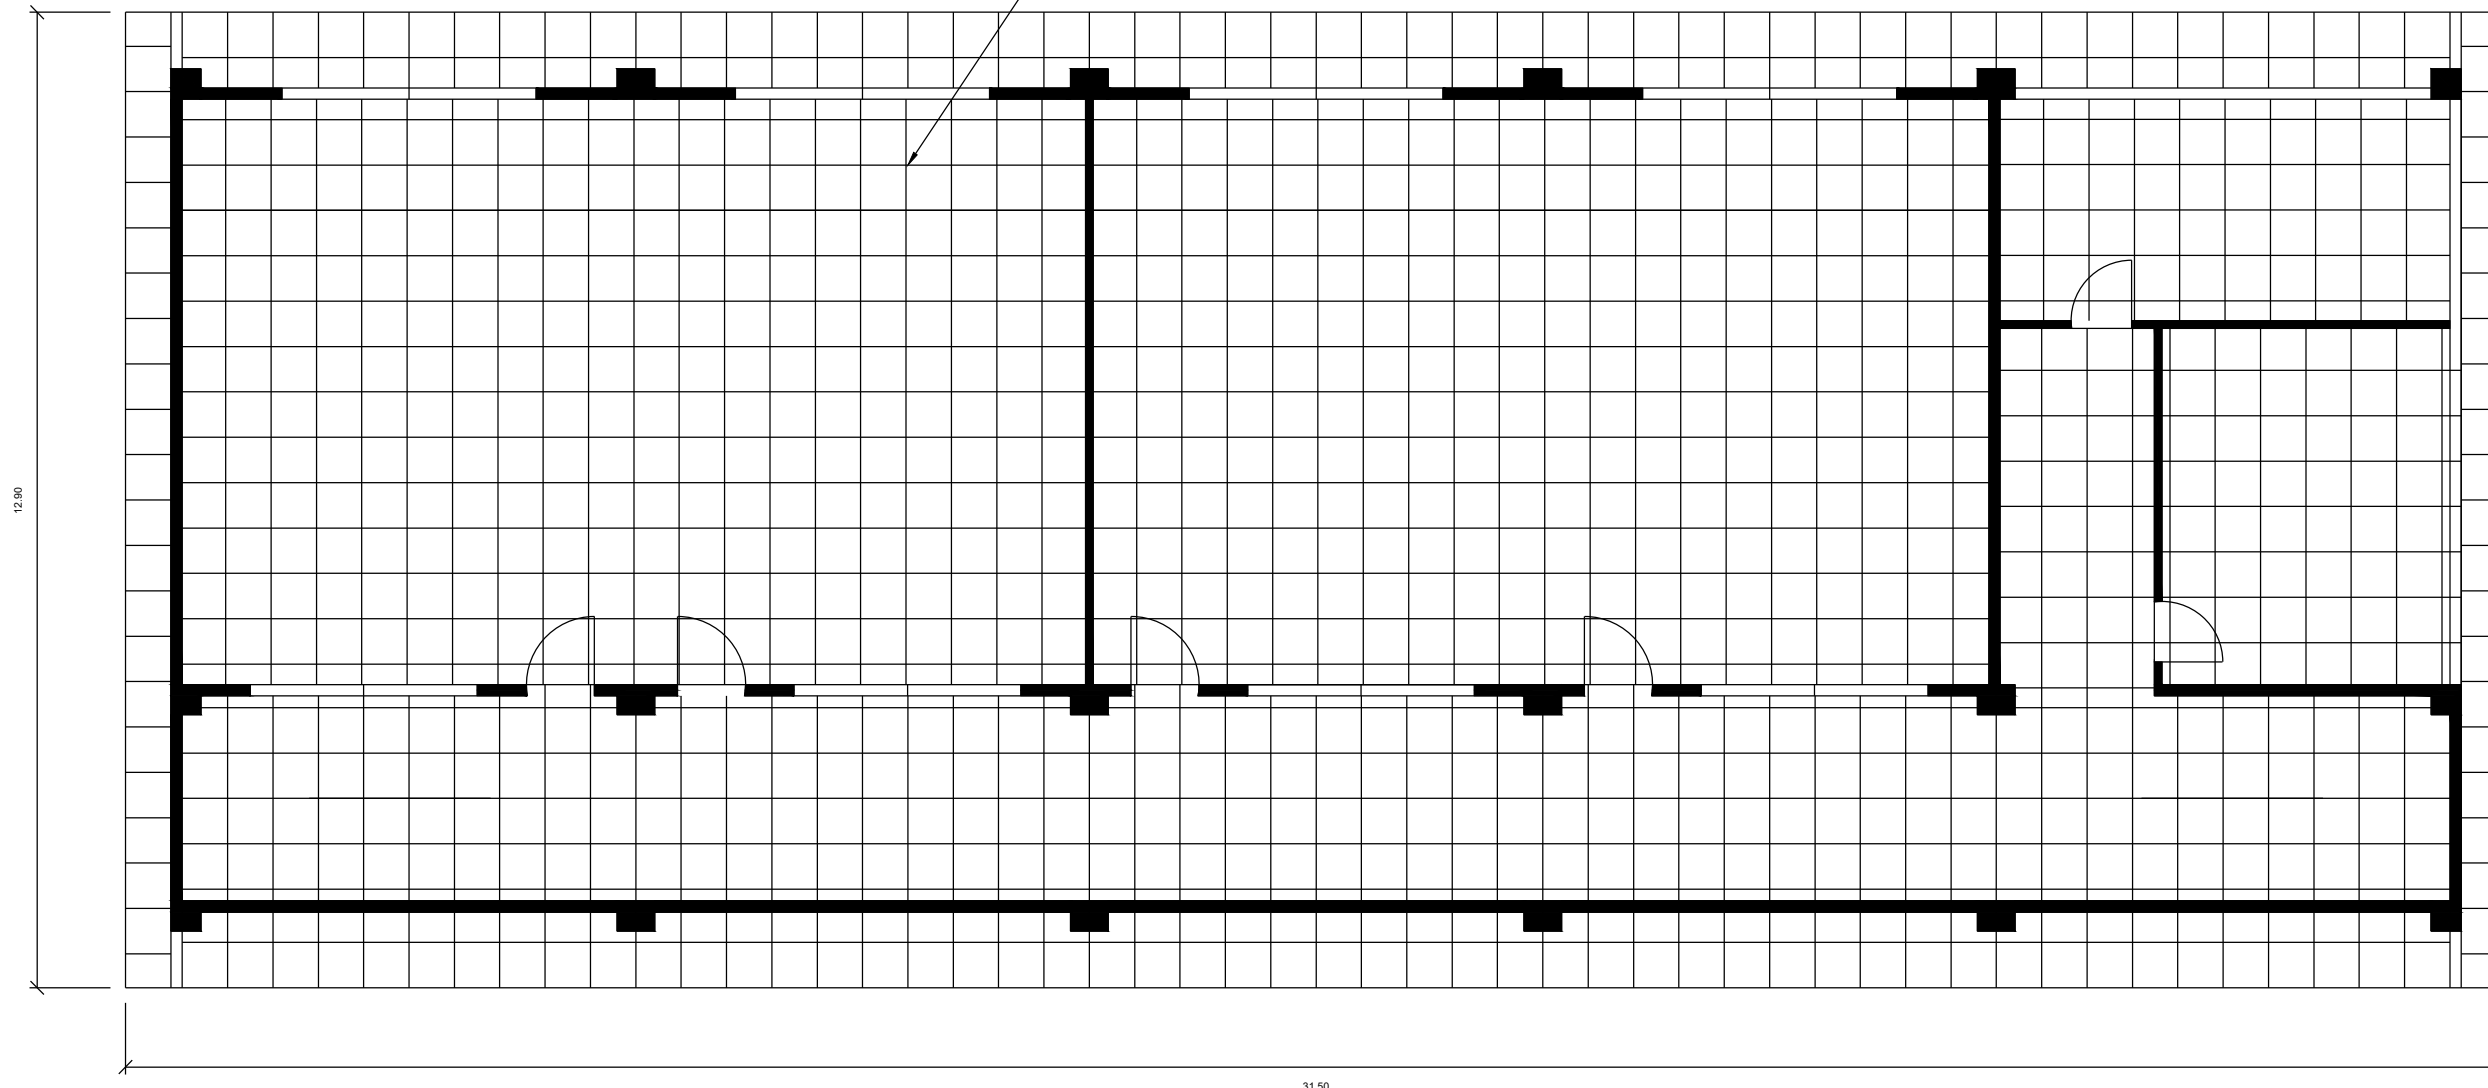

SECOND FLOOR REFLECTED CEILING PLAN

SCALE

1 : 100M


 REPUBLIC OF THE PHILIPPINES
LEYTE NORMAL UNIVERSITY
 INTEGRITY • EXCELLENCE • SERVICE

LANDLINE: +63 53 321 2176
 FAX : +63 53 255 6122

EMAIL : info@lnu.edu.ph
 WEBSITE: www.lnu.edu.ph

PREPARED BY:

ALJON M. AMORA
PROJ. CONTROL ENGINEER

RENOVATION OF THE MONTEJO BUILDING

PROJECT TITLE

CHECKED & REVIEWED BY:

JO DANIELLE S. BAJARIAS
PLANNING OFFICER

RECOMMENDING APPROVAL:

GENEROSO N. MAZO, Ph.D.
VP- ADMINISTRATION & FINANCE

APPROVED:

EVELYN B. AGUIRRE, D.A.
UNIVERSITY PRESIDENT

SHEET CONTENTS

AS SHOWN

08

A