



PERSPECTIVE

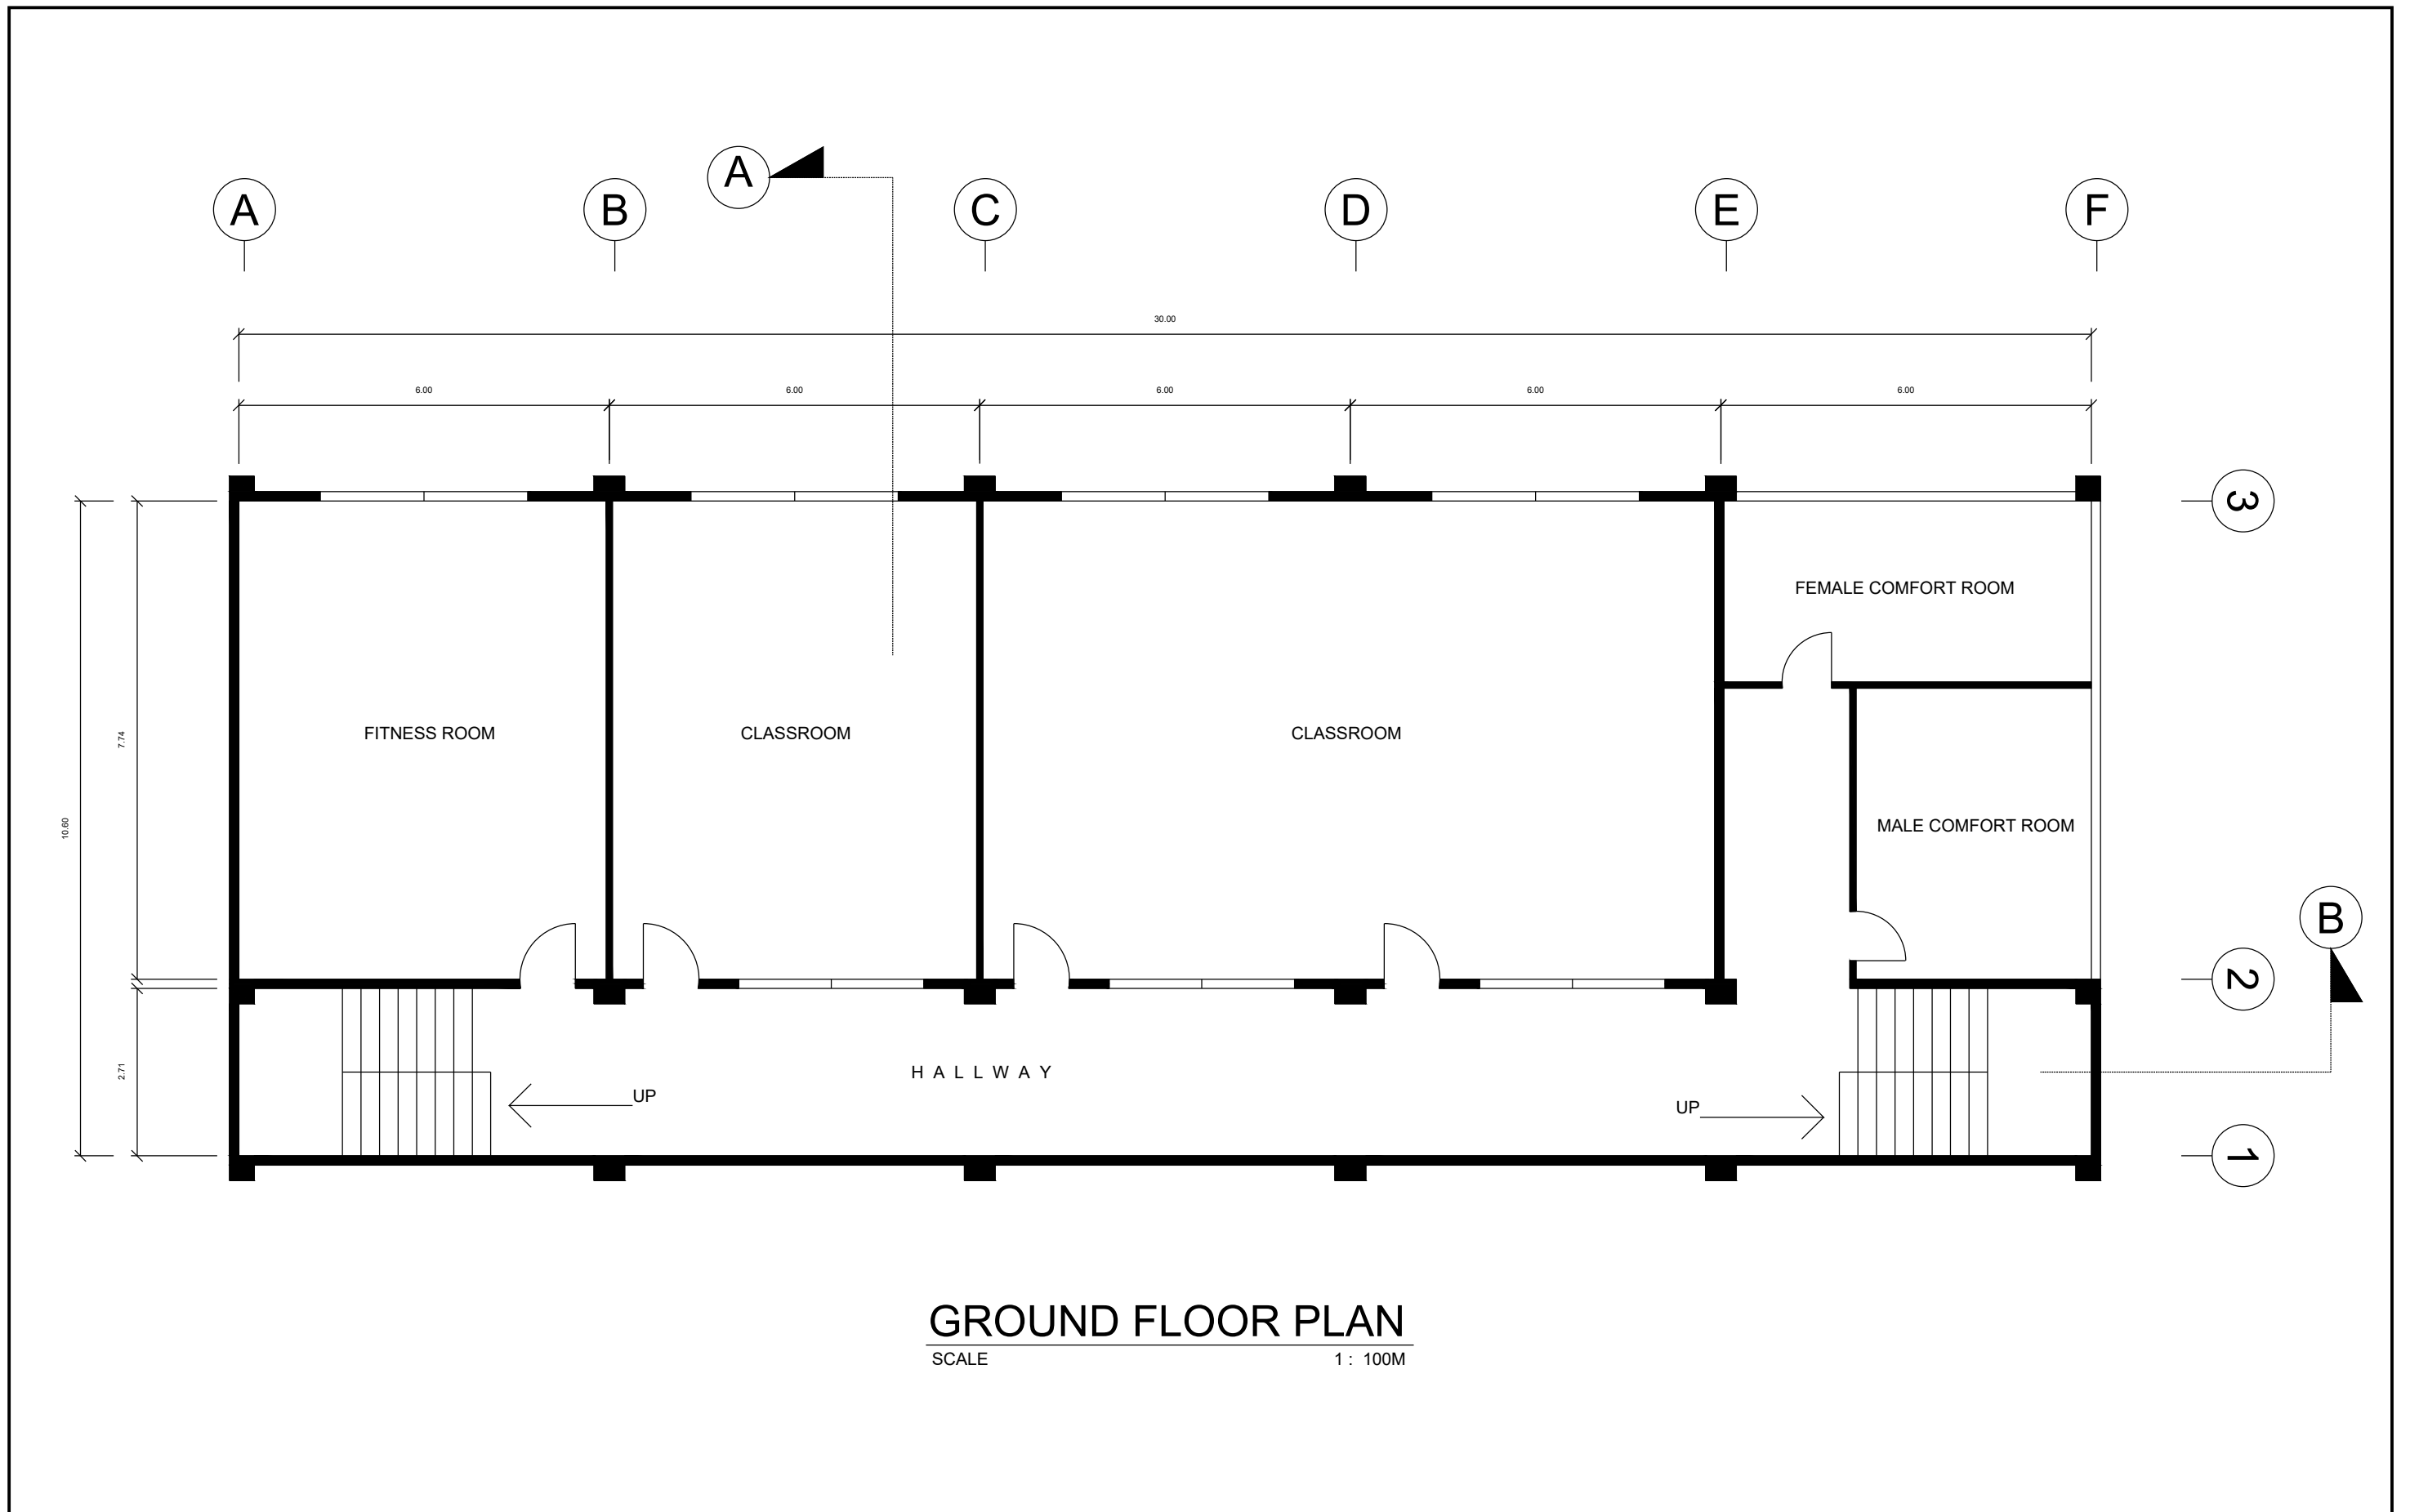

### GROUND FLOOR PLAN

SCALE 1 : 100M


 REPUBLIC OF THE PHILIPPINES  
**LEYTE NORMAL UNIVERSITY**  
 INTEGRITY • EXCELLENCE • SERVICE

LANDLINE: +63 53 321 2176  
 FAX : +63 53 255 6122

EMAIL : info@lnu.edu.ph  
 WEBSITE: www.lnu.edu.ph

PREPARED BY:  
**ALJON M. AMORA**  
 PROJ. CONTROL ENGINEER

**RENOVATION OF THE MONTEJO BUILDING**  
 PROJECT TITLE


CHECKED & REVIEWED BY:  
**JO DANIELLE S. BAJARIAS**  
 PLANNING OFFICER

RECOMMENDING APPROVAL:  
**GENEROSO N. MAZO, Ph.D.**  
 VP- ADMINISTRATION & FINANCE

APPROVED:  
**EVELYN B. AGUIRRE, D.A.**  
 UNIVERSITY PRESIDENT


SHEET CONTENTS  
 AS SHOWN

A 02

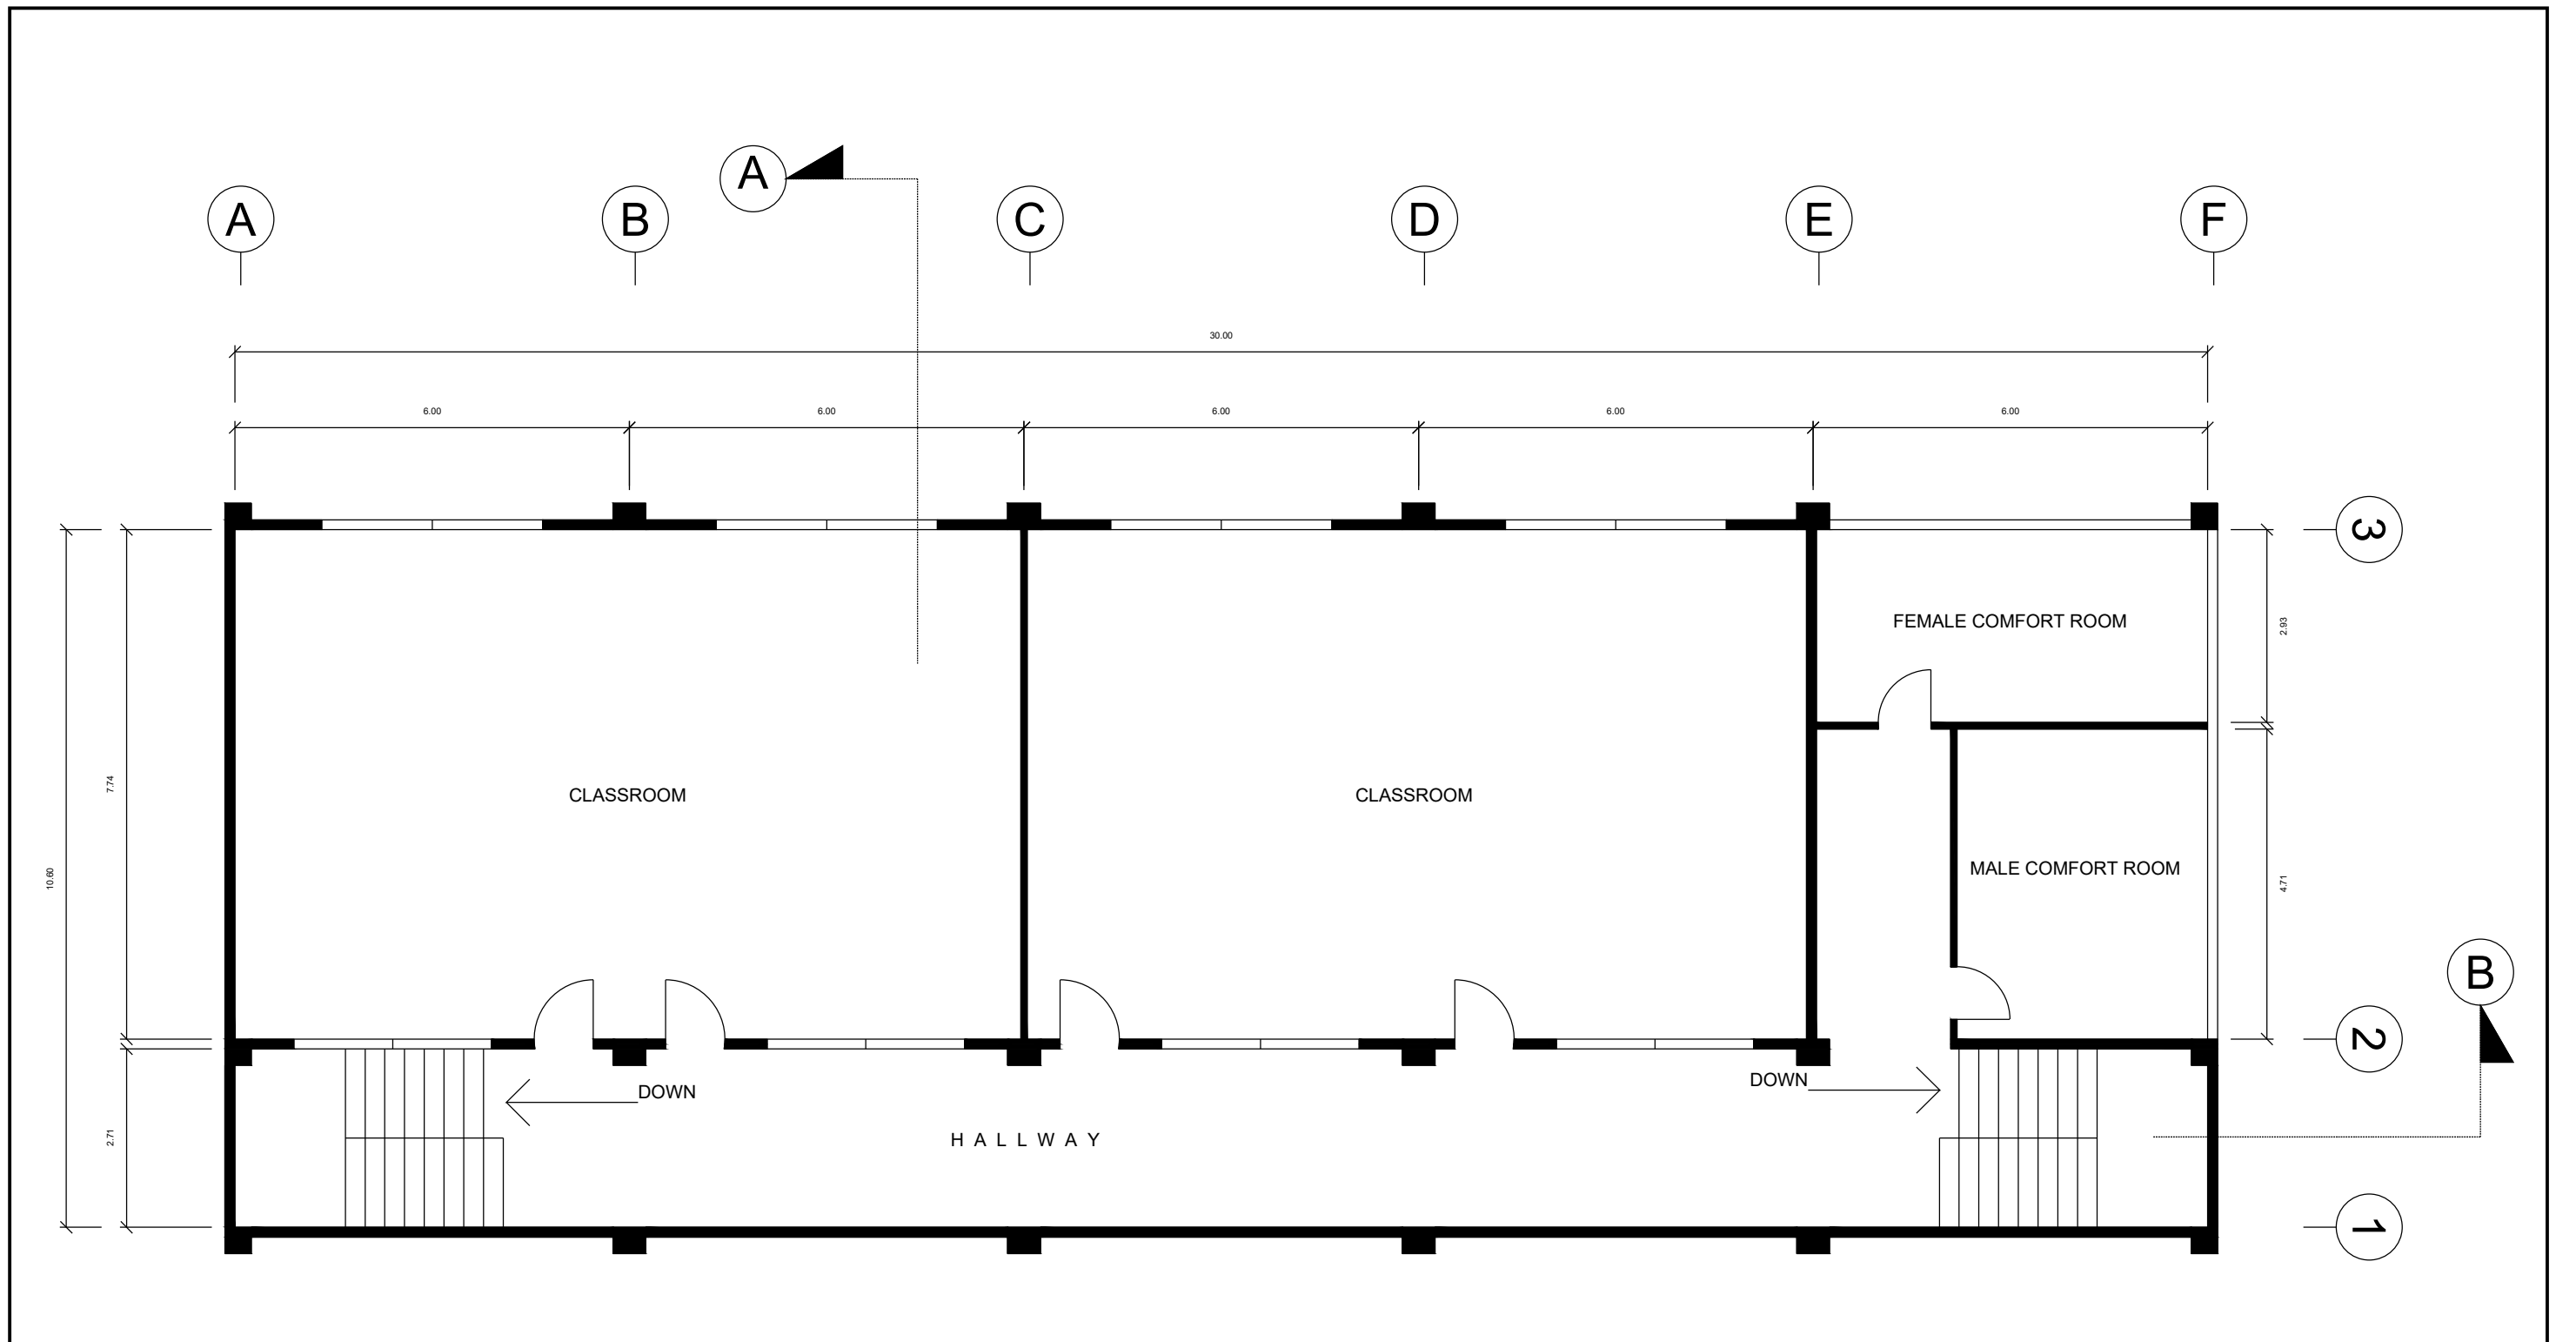

## SECOND FLOOR PLAN

SCALE 1 : 100M


 REPUBLIC OF THE PHILIPPINES  
**LEYTE NORMAL UNIVERSITY**  
 INTEGRITY • EXCELLENCE • SERVICE

LANDLINE: +63 53 321 2176  
 FAX : +63 53 255 6122

EMAIL : info@lnu.edu.ph  
 WEBSITE: www.lnu.edu.ph

PREPARED BY:  
  
**ALJON M. AMORA**  
 PROJ. CONTROL ENGINEER

**RENOVATION OF THE MONTEJO BUILDING**  
  
 PROJECT TITLE


CHECKED & REVIEWED BY:  
  
**JO DANIELLE S. BAJARIAS**  
 PLANNING OFFICER

RECOMMENDING APPROVAL:  
  
**GENEROSO N. MAZO, Ph.D.**  
 VP- ADMINISTRATION & FINANCE

APPROVED:  
  
**EVELYN B. AGUIRRE, D.A.**  
 UNIVERSITY PRESIDENT



SHEET CONTENTS  
 AS SHOWN

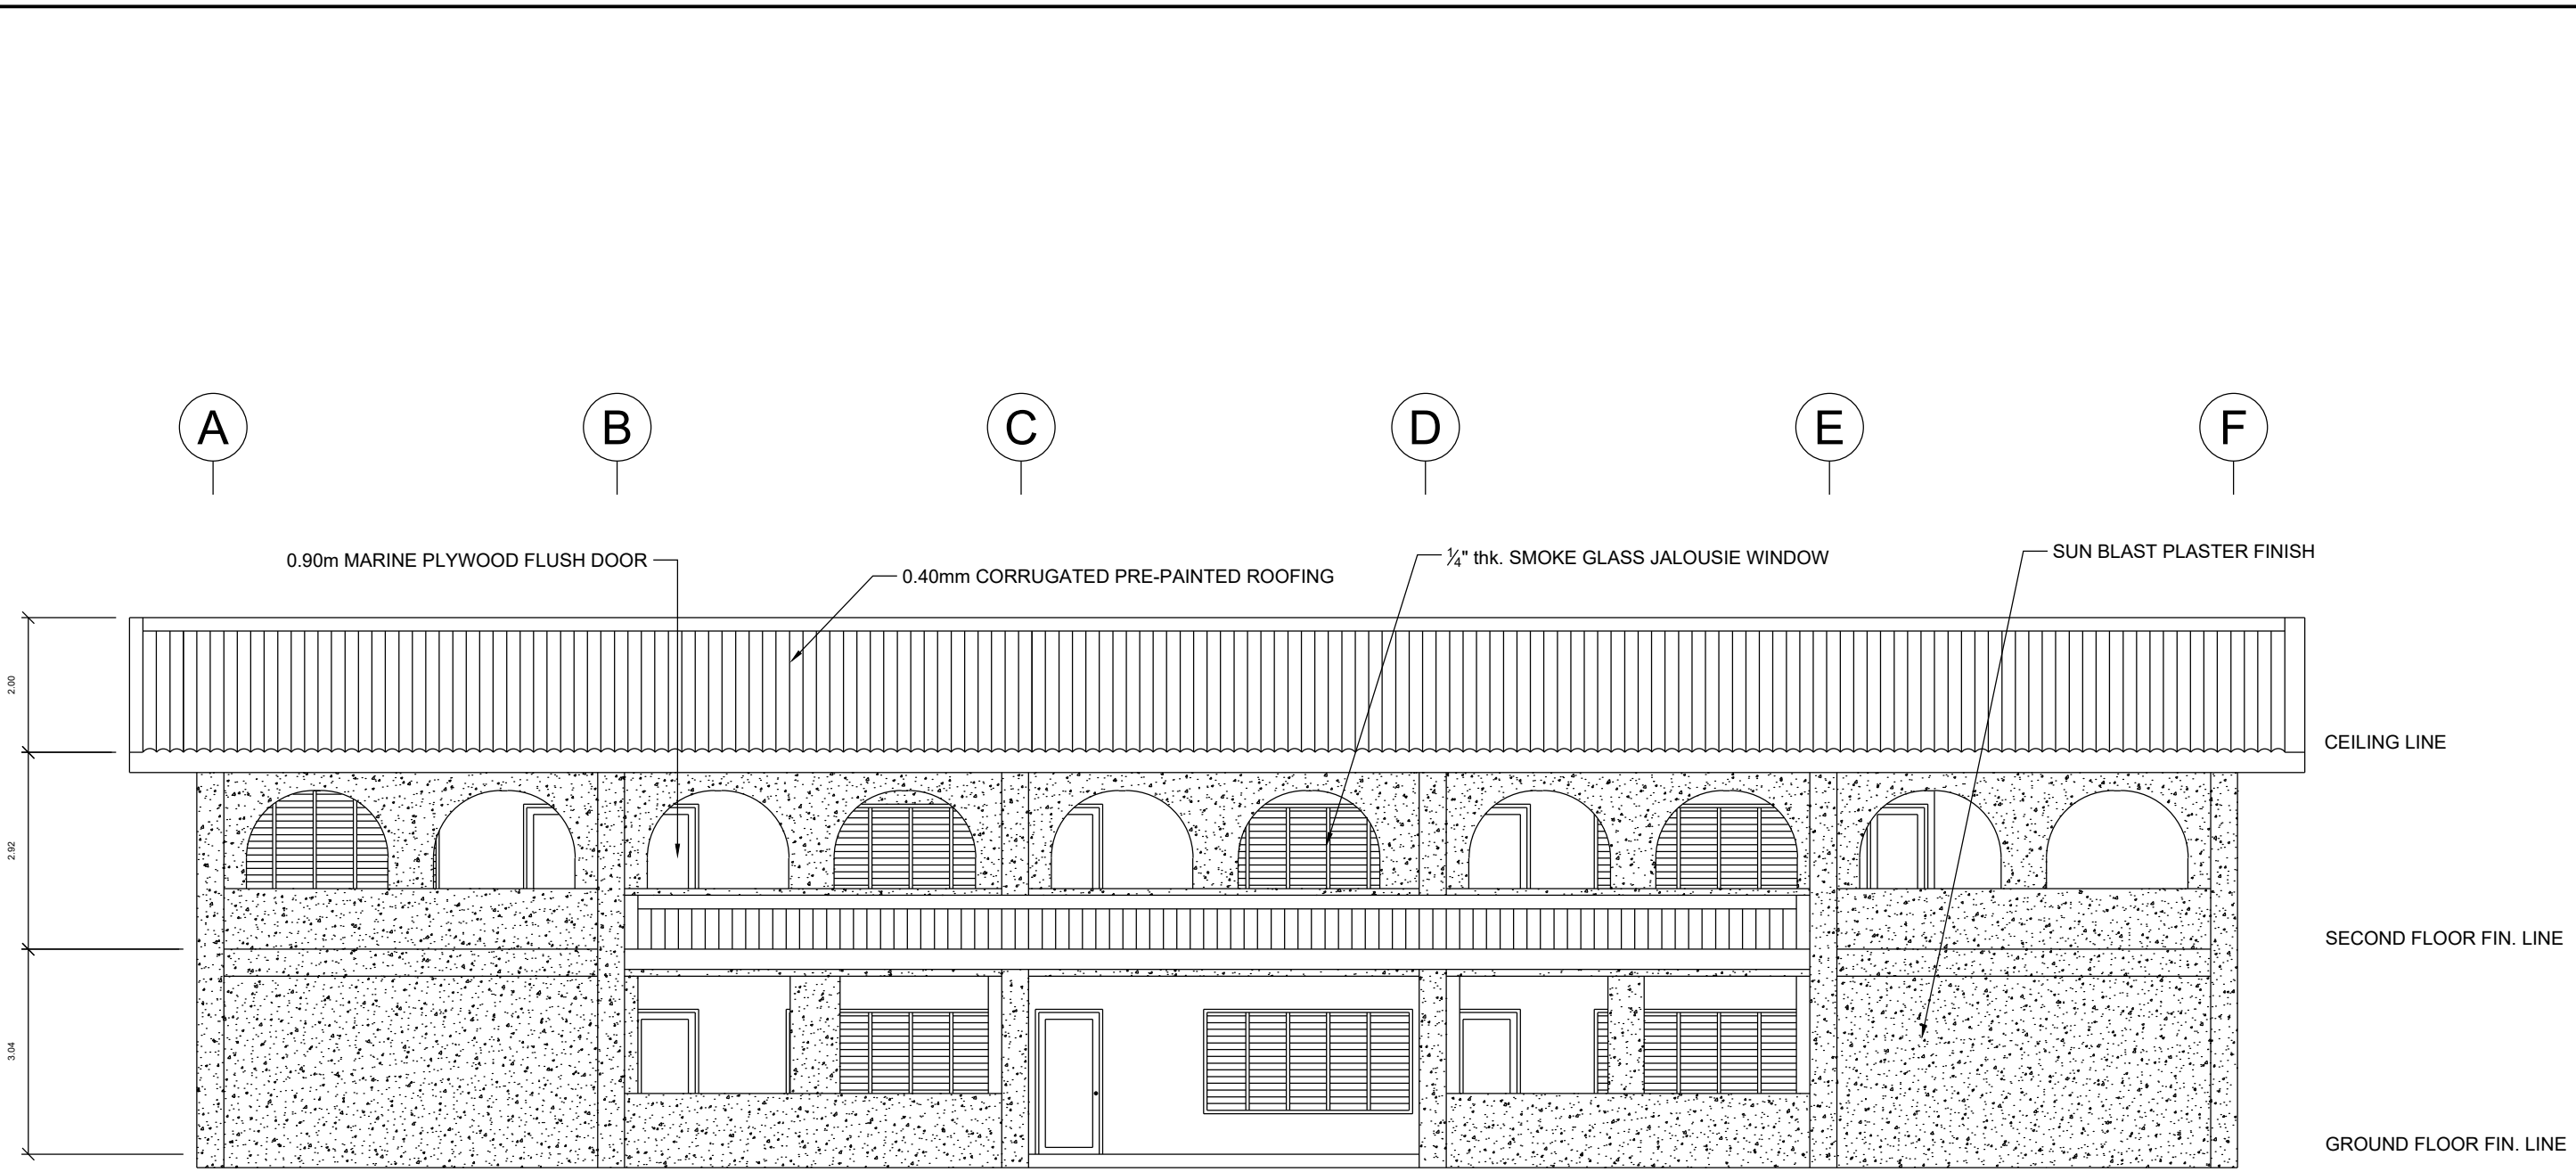**A 03**



# FRONT ELEVATION

SCALE 1 : 100M


 REPUBLIC OF THE PHILIPPINES  
**LEYTE NORMAL UNIVERSITY**  
 INTEGRITY • EXCELLENCE • SERVICE  


LANDLINE: +63 53 321 2176  
 FAX : +63 53 255 6122  
 EMAIL : info@lnu.edu.ph  
 WEBSITE: www.lnu.edu.ph

PREPARED BY:  
  
**ALJON M. AMORA**  
 PROJ. CONTROL ENGINEER

**RENOVATION OF THE MONTEJO BUILDING**  
  
 PROJECT TITLE


CHECKED & REVIEWED BY:  
  
**JO DANIELLE S. BAJARIAS**  
 PLANNING OFFICER

RECOMMENDING APPROVAL:  
  
**GENEROSO N. MAZO, Ph.D.**  
 VP- ADMINISTRATION & FINANCE


APPROVED:  
  
**EVELYN B. AGUIRRE, D.A.**  
 UNIVERSITY PRESIDENT

SHEET CONTENTS  
 AS SHOWN


A 04

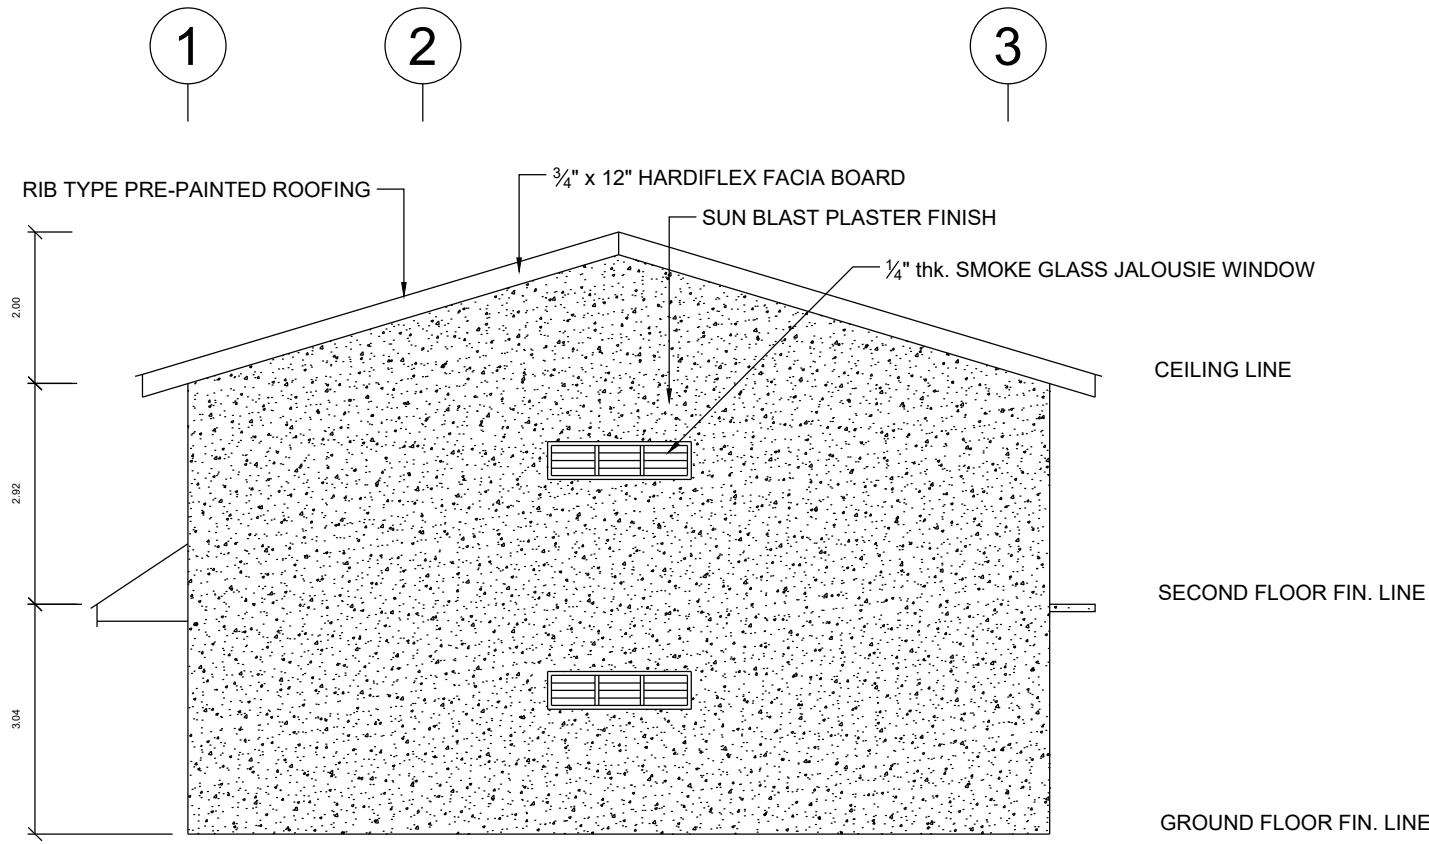


**RIGHT SIDE ELEVATION**  
SCALE 1 : 100M

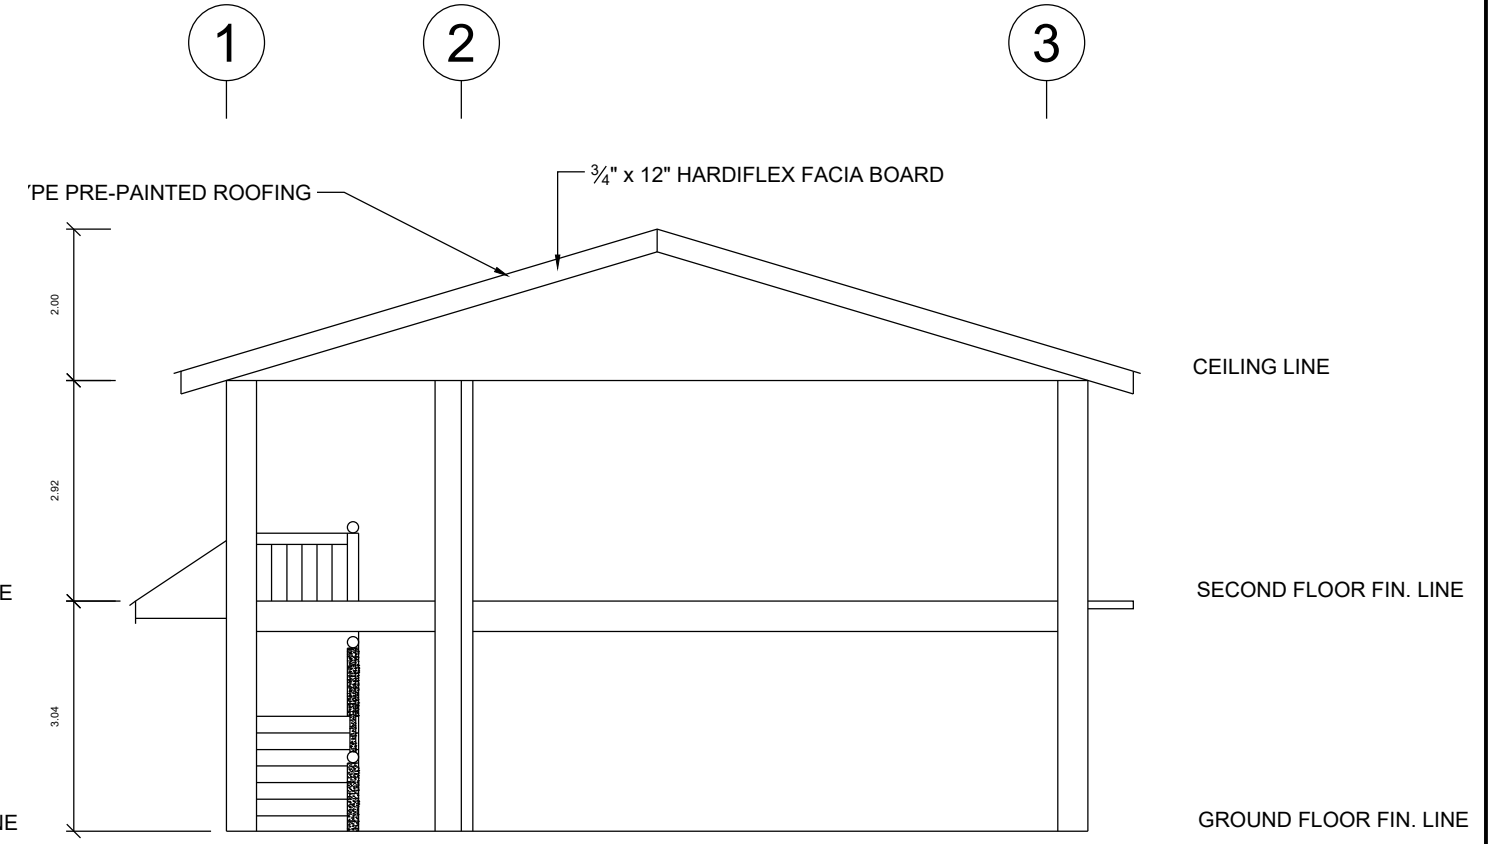

**CROSS SECTION THRU A - A**  
SCALE 1 : 100M

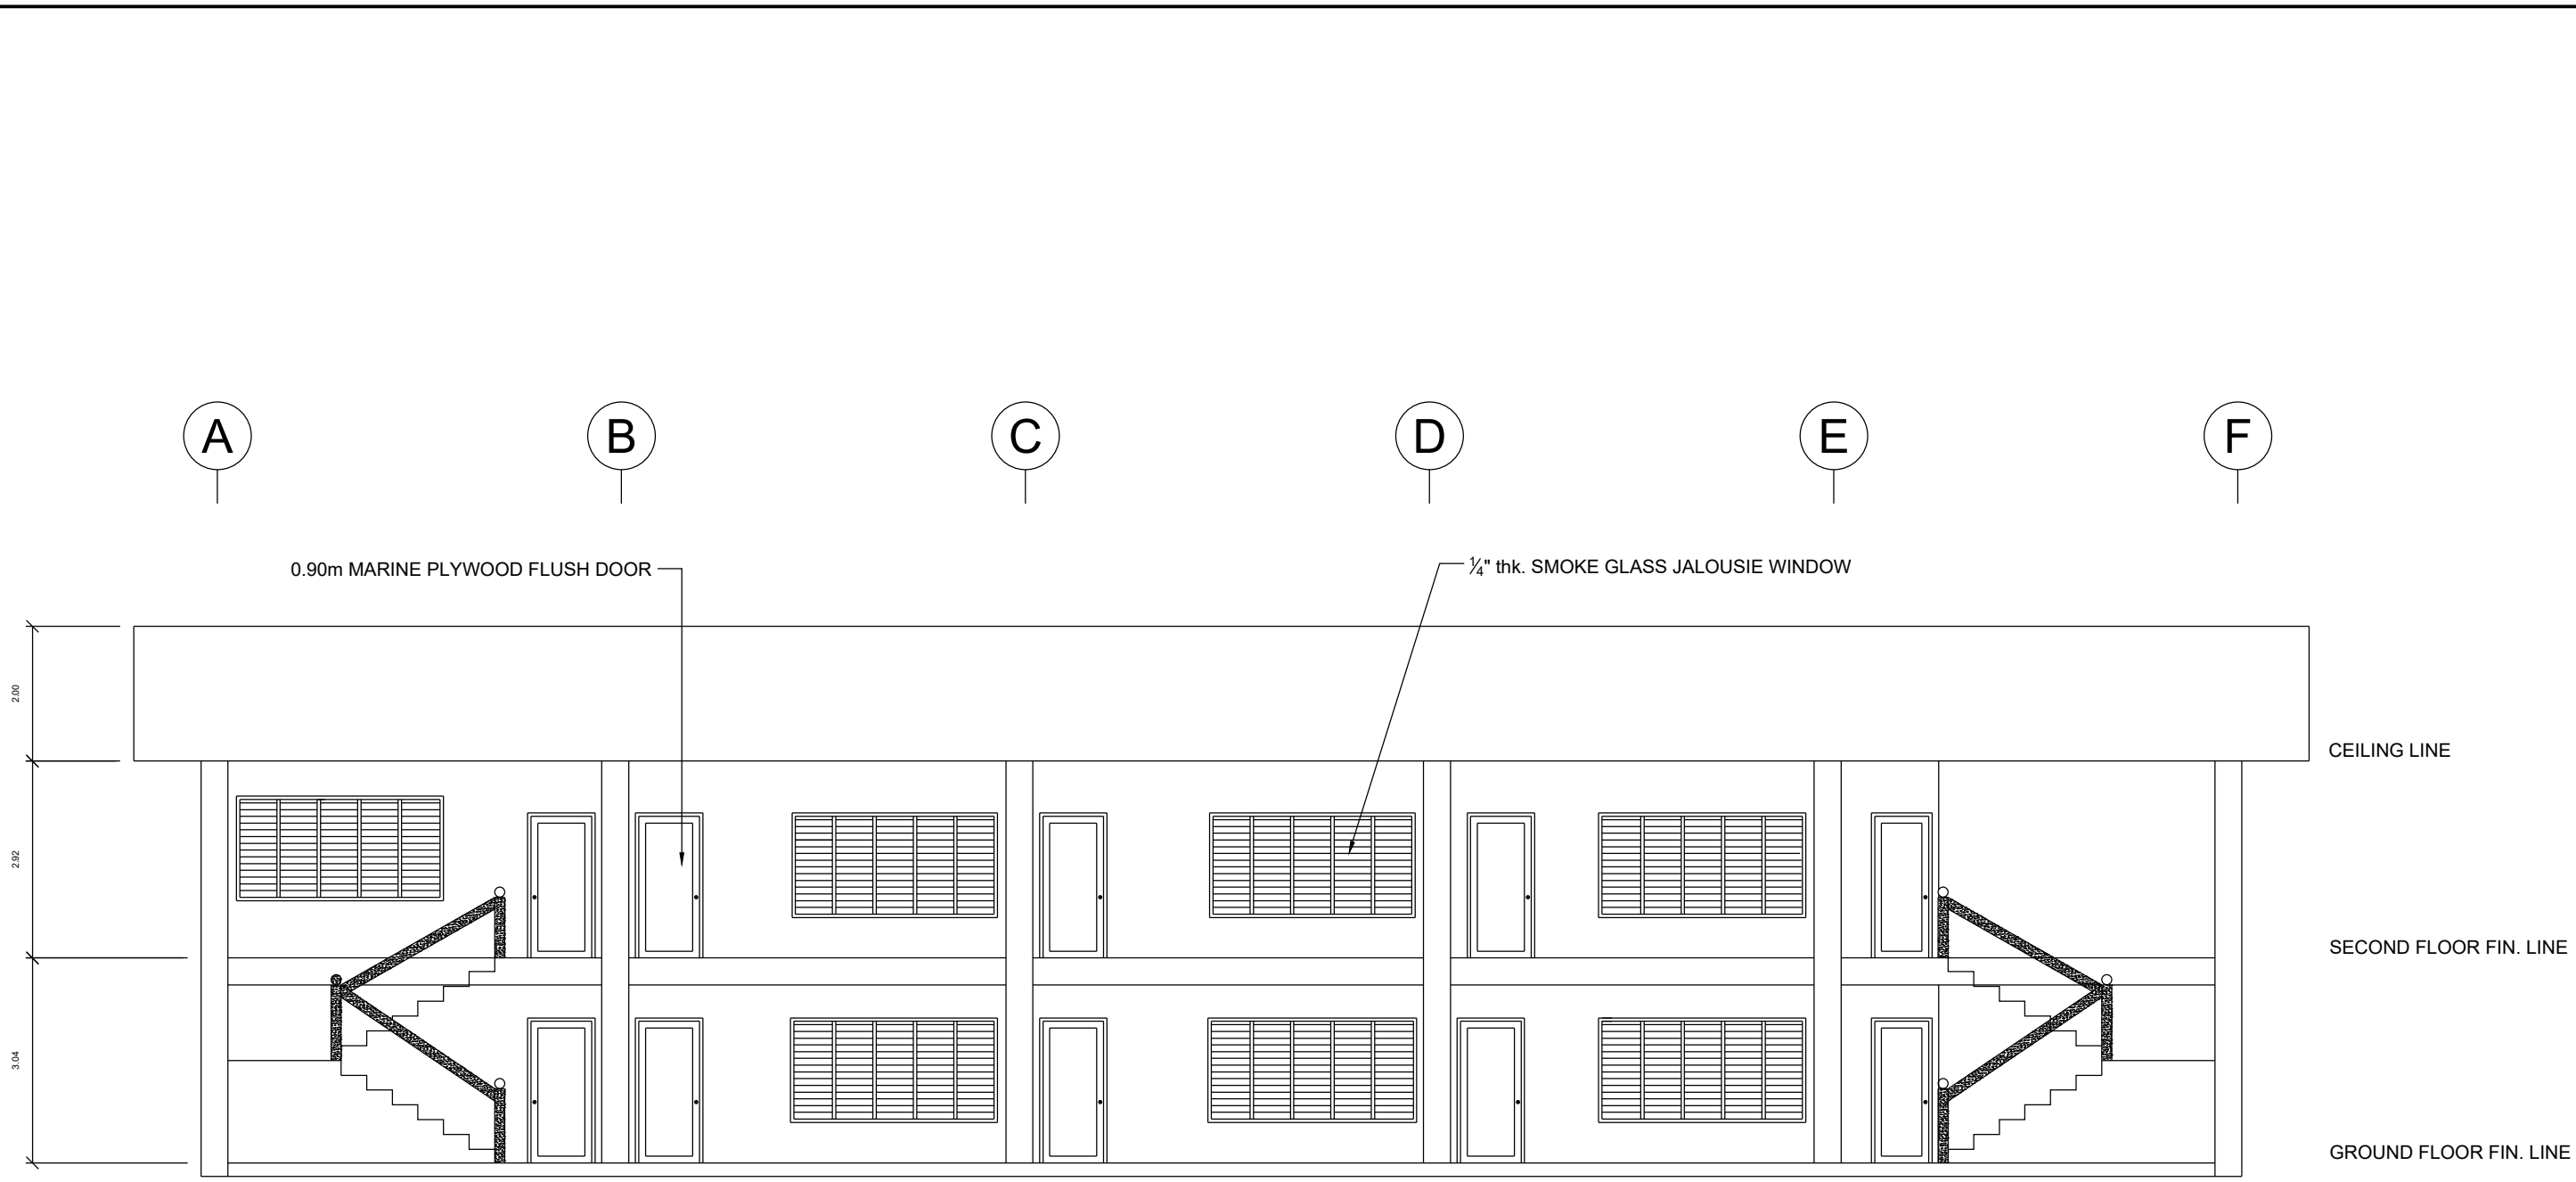

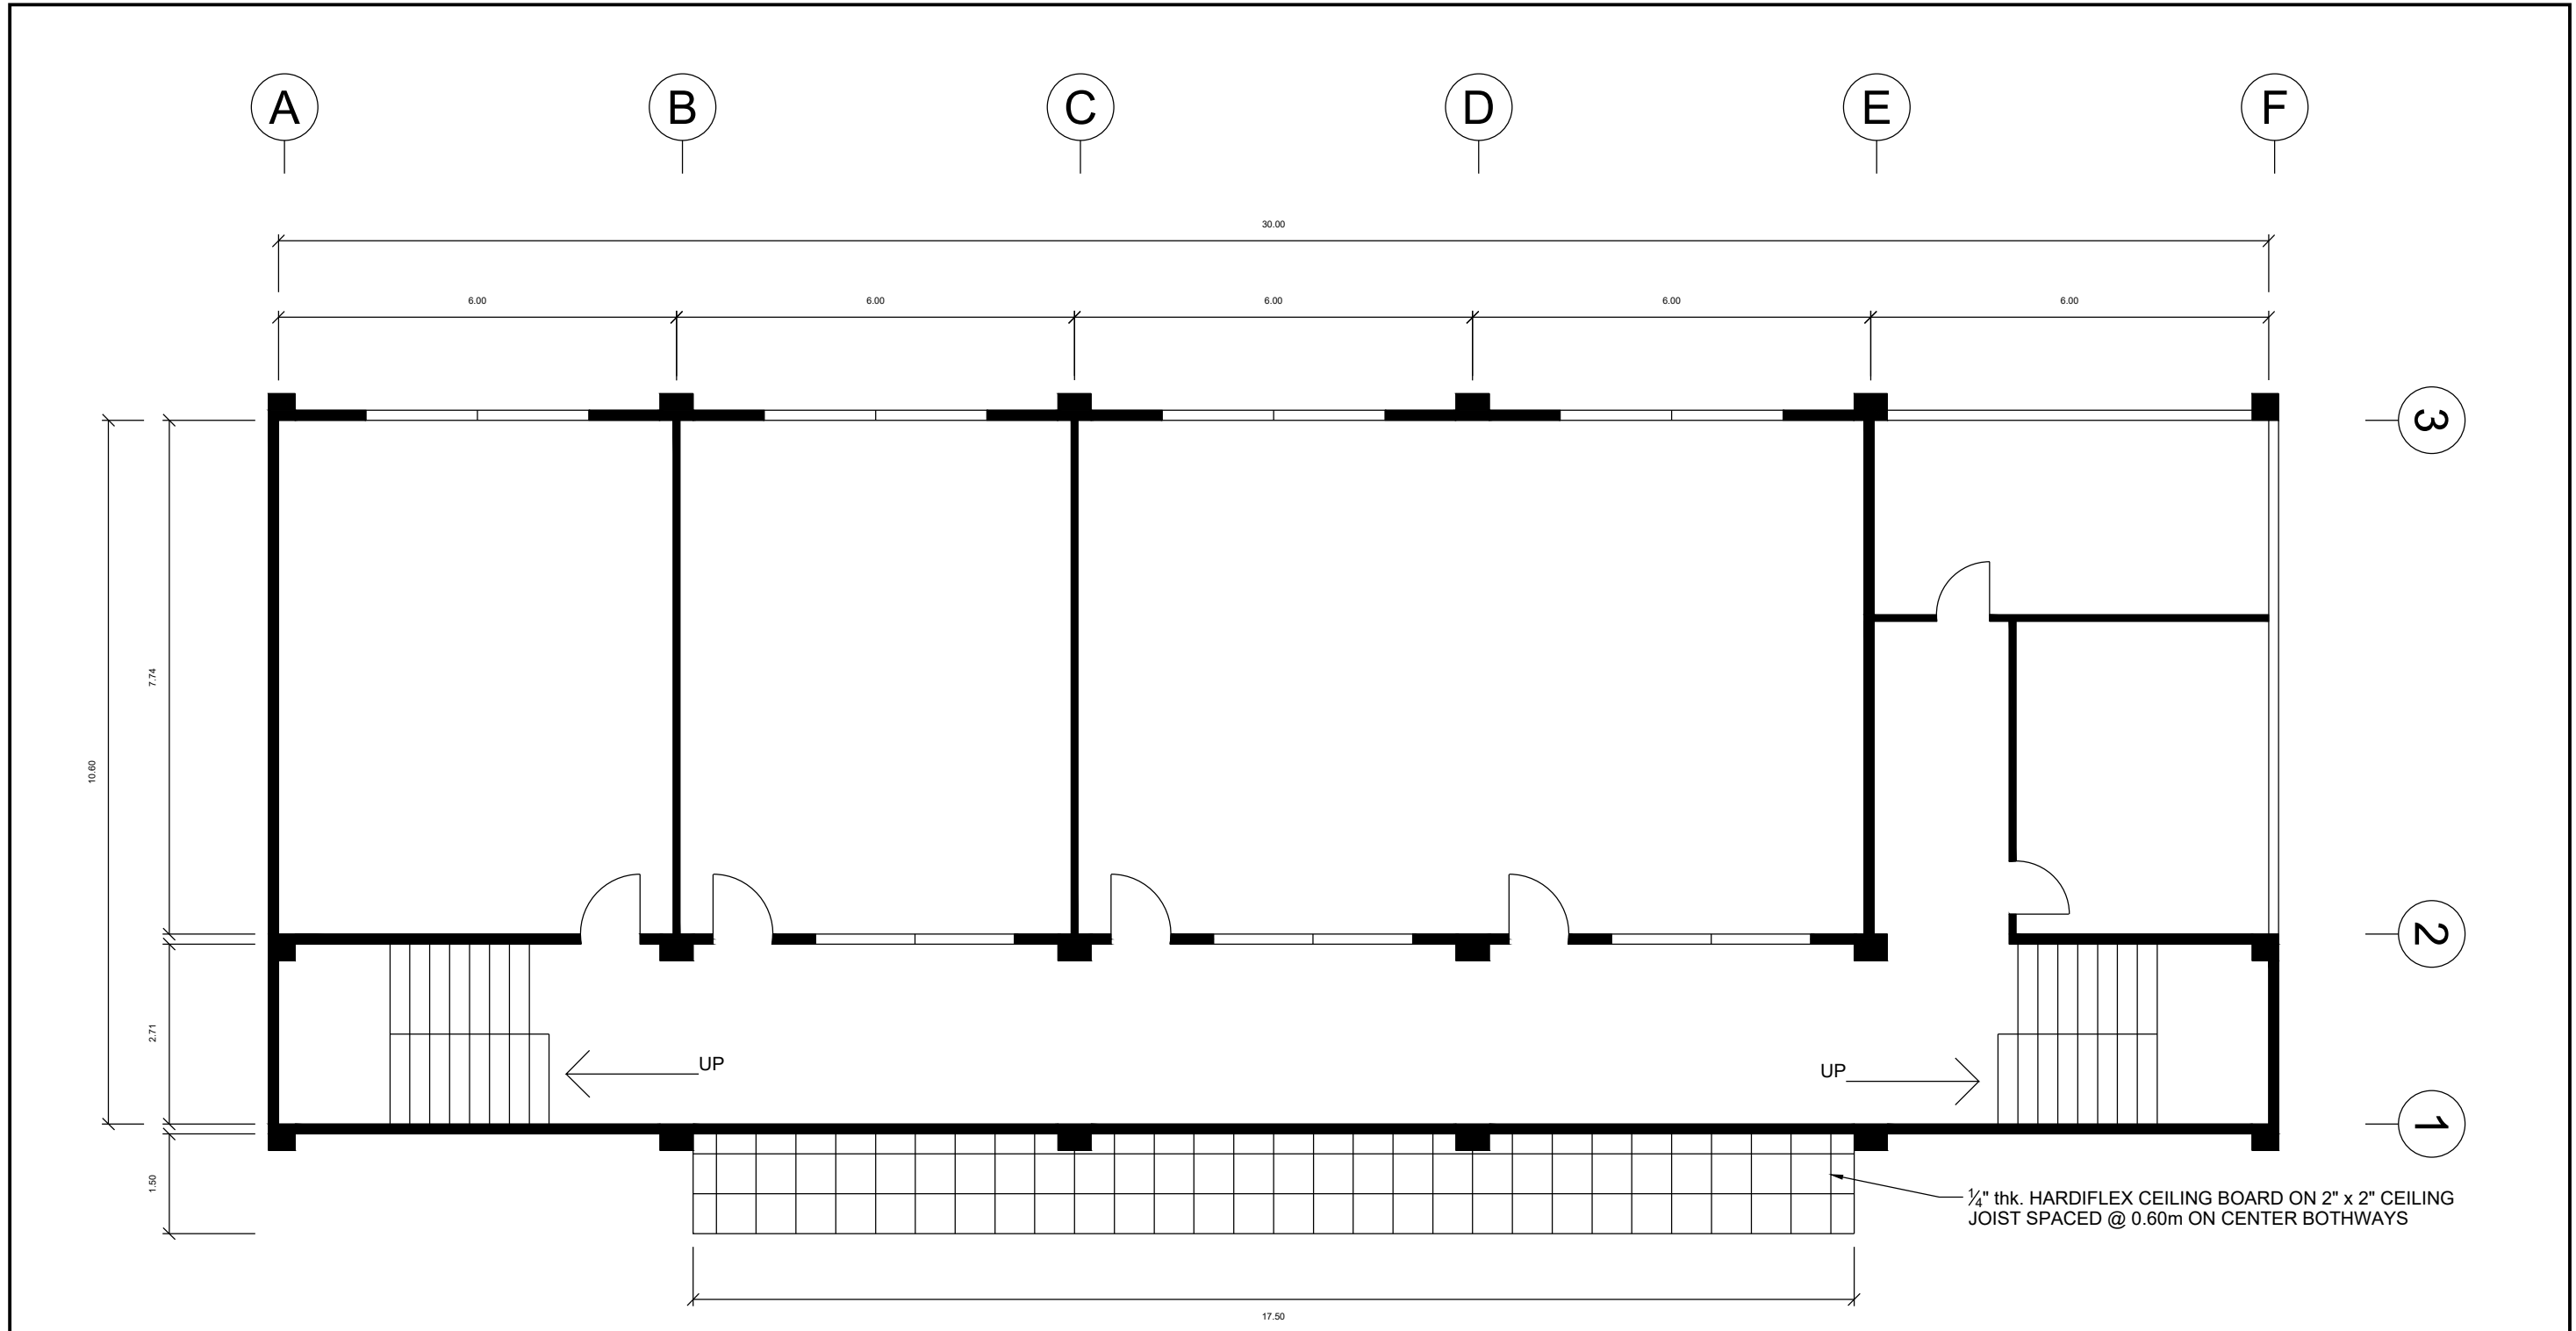

**LONGITUDINAL SECTION THRU B - B**  
 SCALE 1 : 100M



### GROUND FLOOR REFLECTED CEILING PLAN

SCALE 1 : 100M


 REPUBLIC OF THE PHILIPPINES  
**LEYTE NORMAL UNIVERSITY**  
 INTEGRITY • EXCELLENCE • SERVICE  
  
 LANDLINE: +63 53 321 2176    EMAIL : info@lnu.edu.ph  
 FAX : +63 53 255 6122        WEBSITE: www.lnu.edu.ph

PREPARED BY:  
  
**ALJON M. AMORA**  
 PROJ. CONTROL ENGINEER

**RENOVATION OF THE MONTEJO BUILDING**  
  
 PROJECT TITLE

CHECKED & REVIEWED BY:  
  
**JO DANIELLE S. BAJARIAS**  
 PLANNING OFFICER

RECOMMENDING APPROVAL:  
  
**GENEROSO N. MAZO, Ph.D.**  
 VP- ADMINISTRATION & FINANCE

APPROVED:  
  
**EVELYN B. AGUIRRE, D.A.**  
 UNIVERSITY PRESIDENT

SHEET CONTENTS  
 AS SHOWN

07  
 A

A

B


C

D

E

F


1/4" thk. HARDIFLEX CEILING BOARD ON 2" x 2" CEILING JOIST SPACED @ 0.60m ON CENTER BOTHWAYS

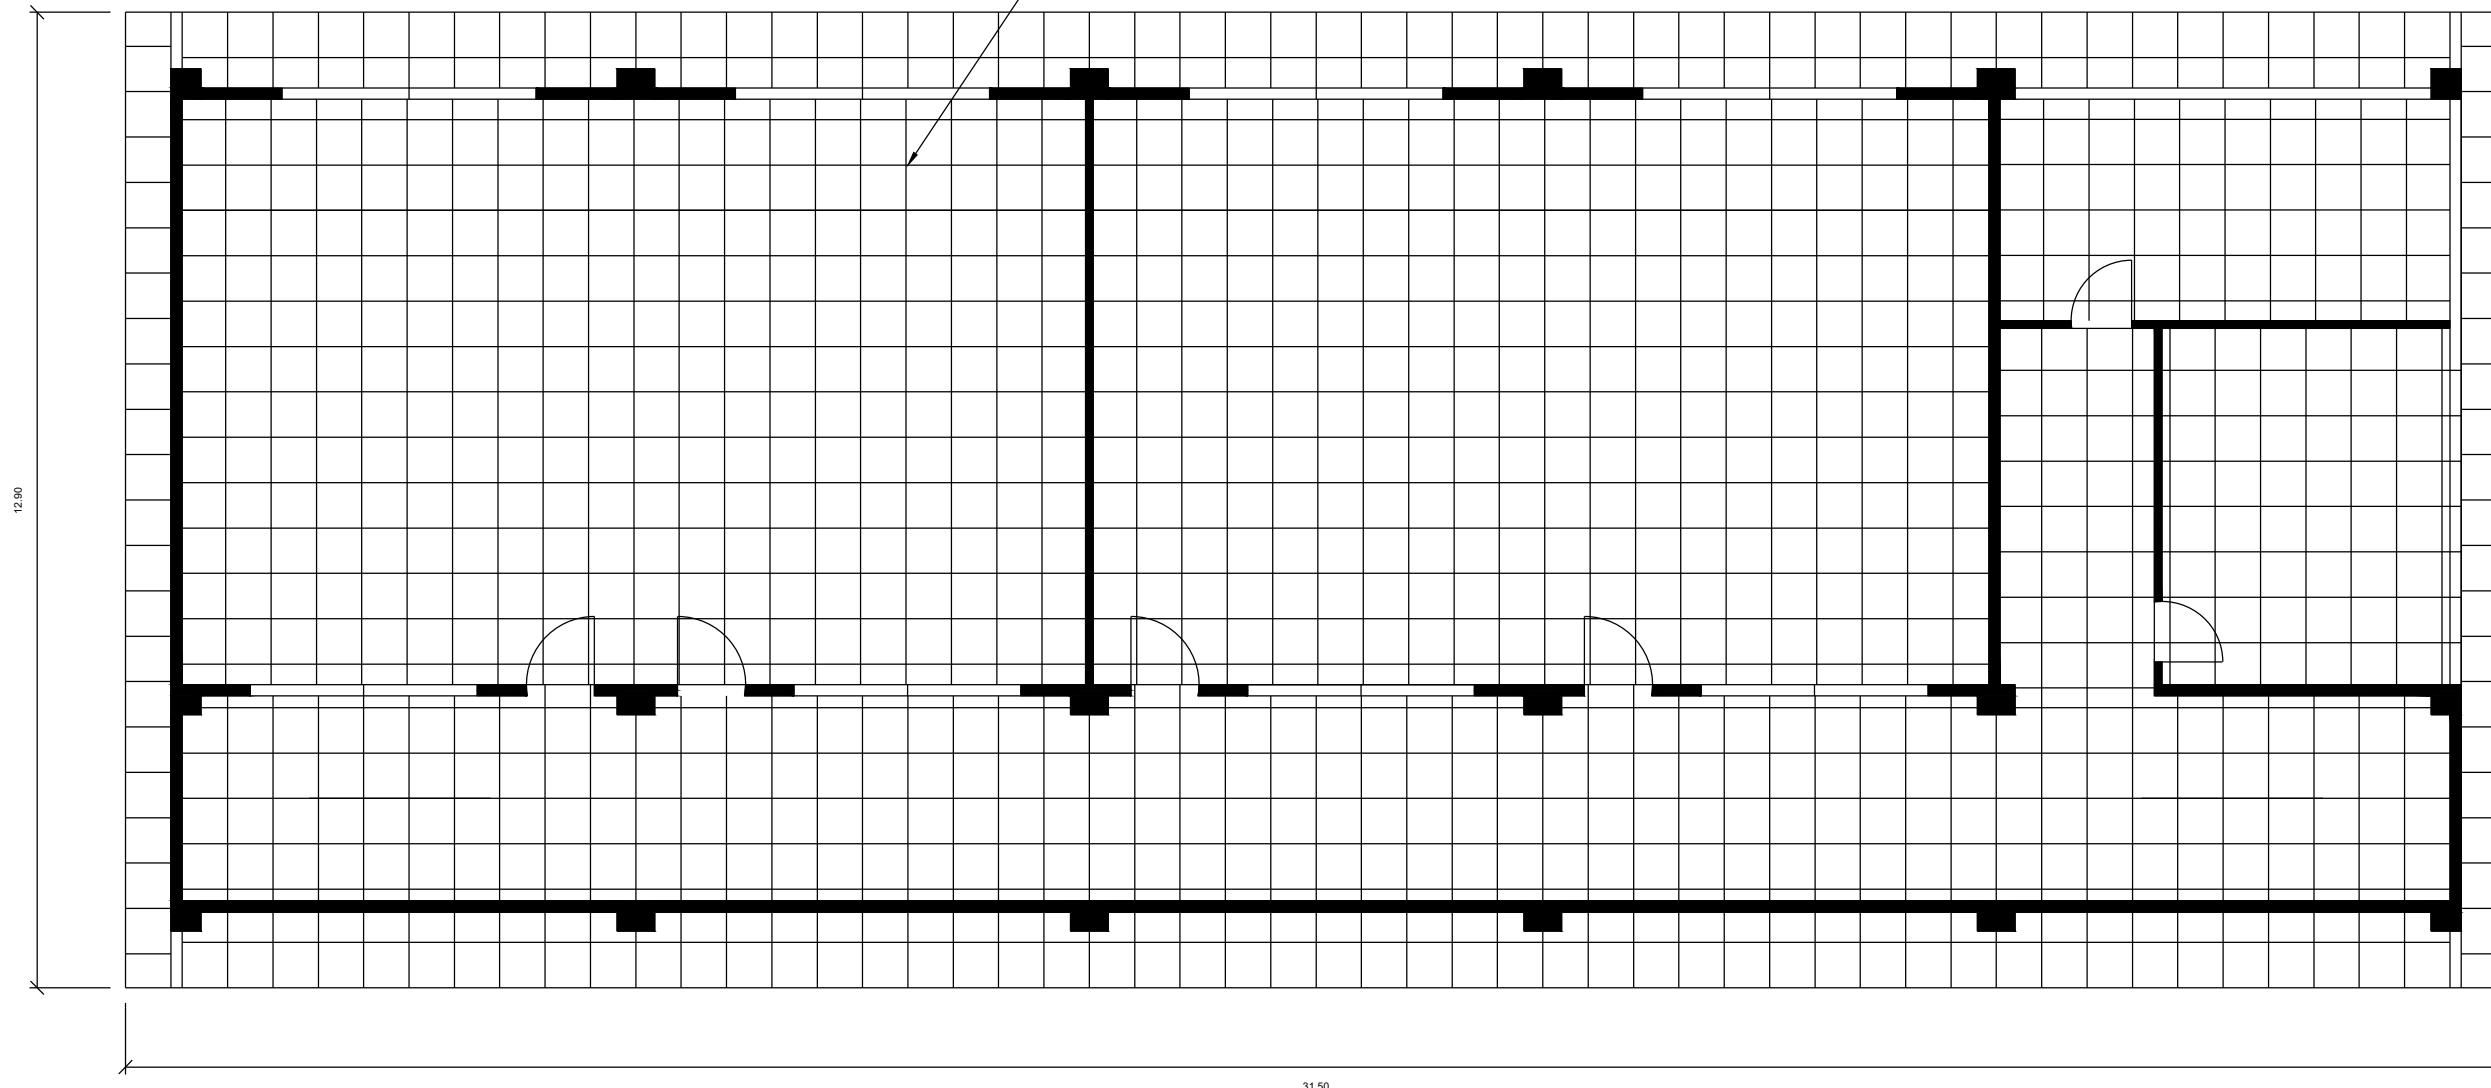

### SECOND FLOOR REFLECTED CEILING PLAN

SCALE

1 : 100M


 REPUBLIC OF THE PHILIPPINES  
**LEYTE NORMAL UNIVERSITY**  
 INTEGRITY • EXCELLENCE • SERVICE

LANDLINE: +63 53 321 2176  
 FAX : +63 53 255 6122

EMAIL : info@lnu.edu.ph  
 WEBSITE: www.lnu.edu.ph

PREPARED BY:

**ALJON M. AMORA**  
PROJ. CONTROL ENGINEER

RENOVATION OF THE  
MONTEJO BUILDING

PROJECT TITLE

CHECKED & REVIEWED BY:

**JO DANIELLE S. BAJARIAS**  
PLANNING OFFICER

RECOMMENDING APPROVAL:

**GENEROSO N. MAZO, Ph.D.**  
VP- ADMINISTRATION & FINANCE

APPROVED:

**EVELYN B. AGUIRRE, D.A.**  
UNIVERSITY PRESIDENT

SHEET CONTENTS

AS SHOWN

08  
A